



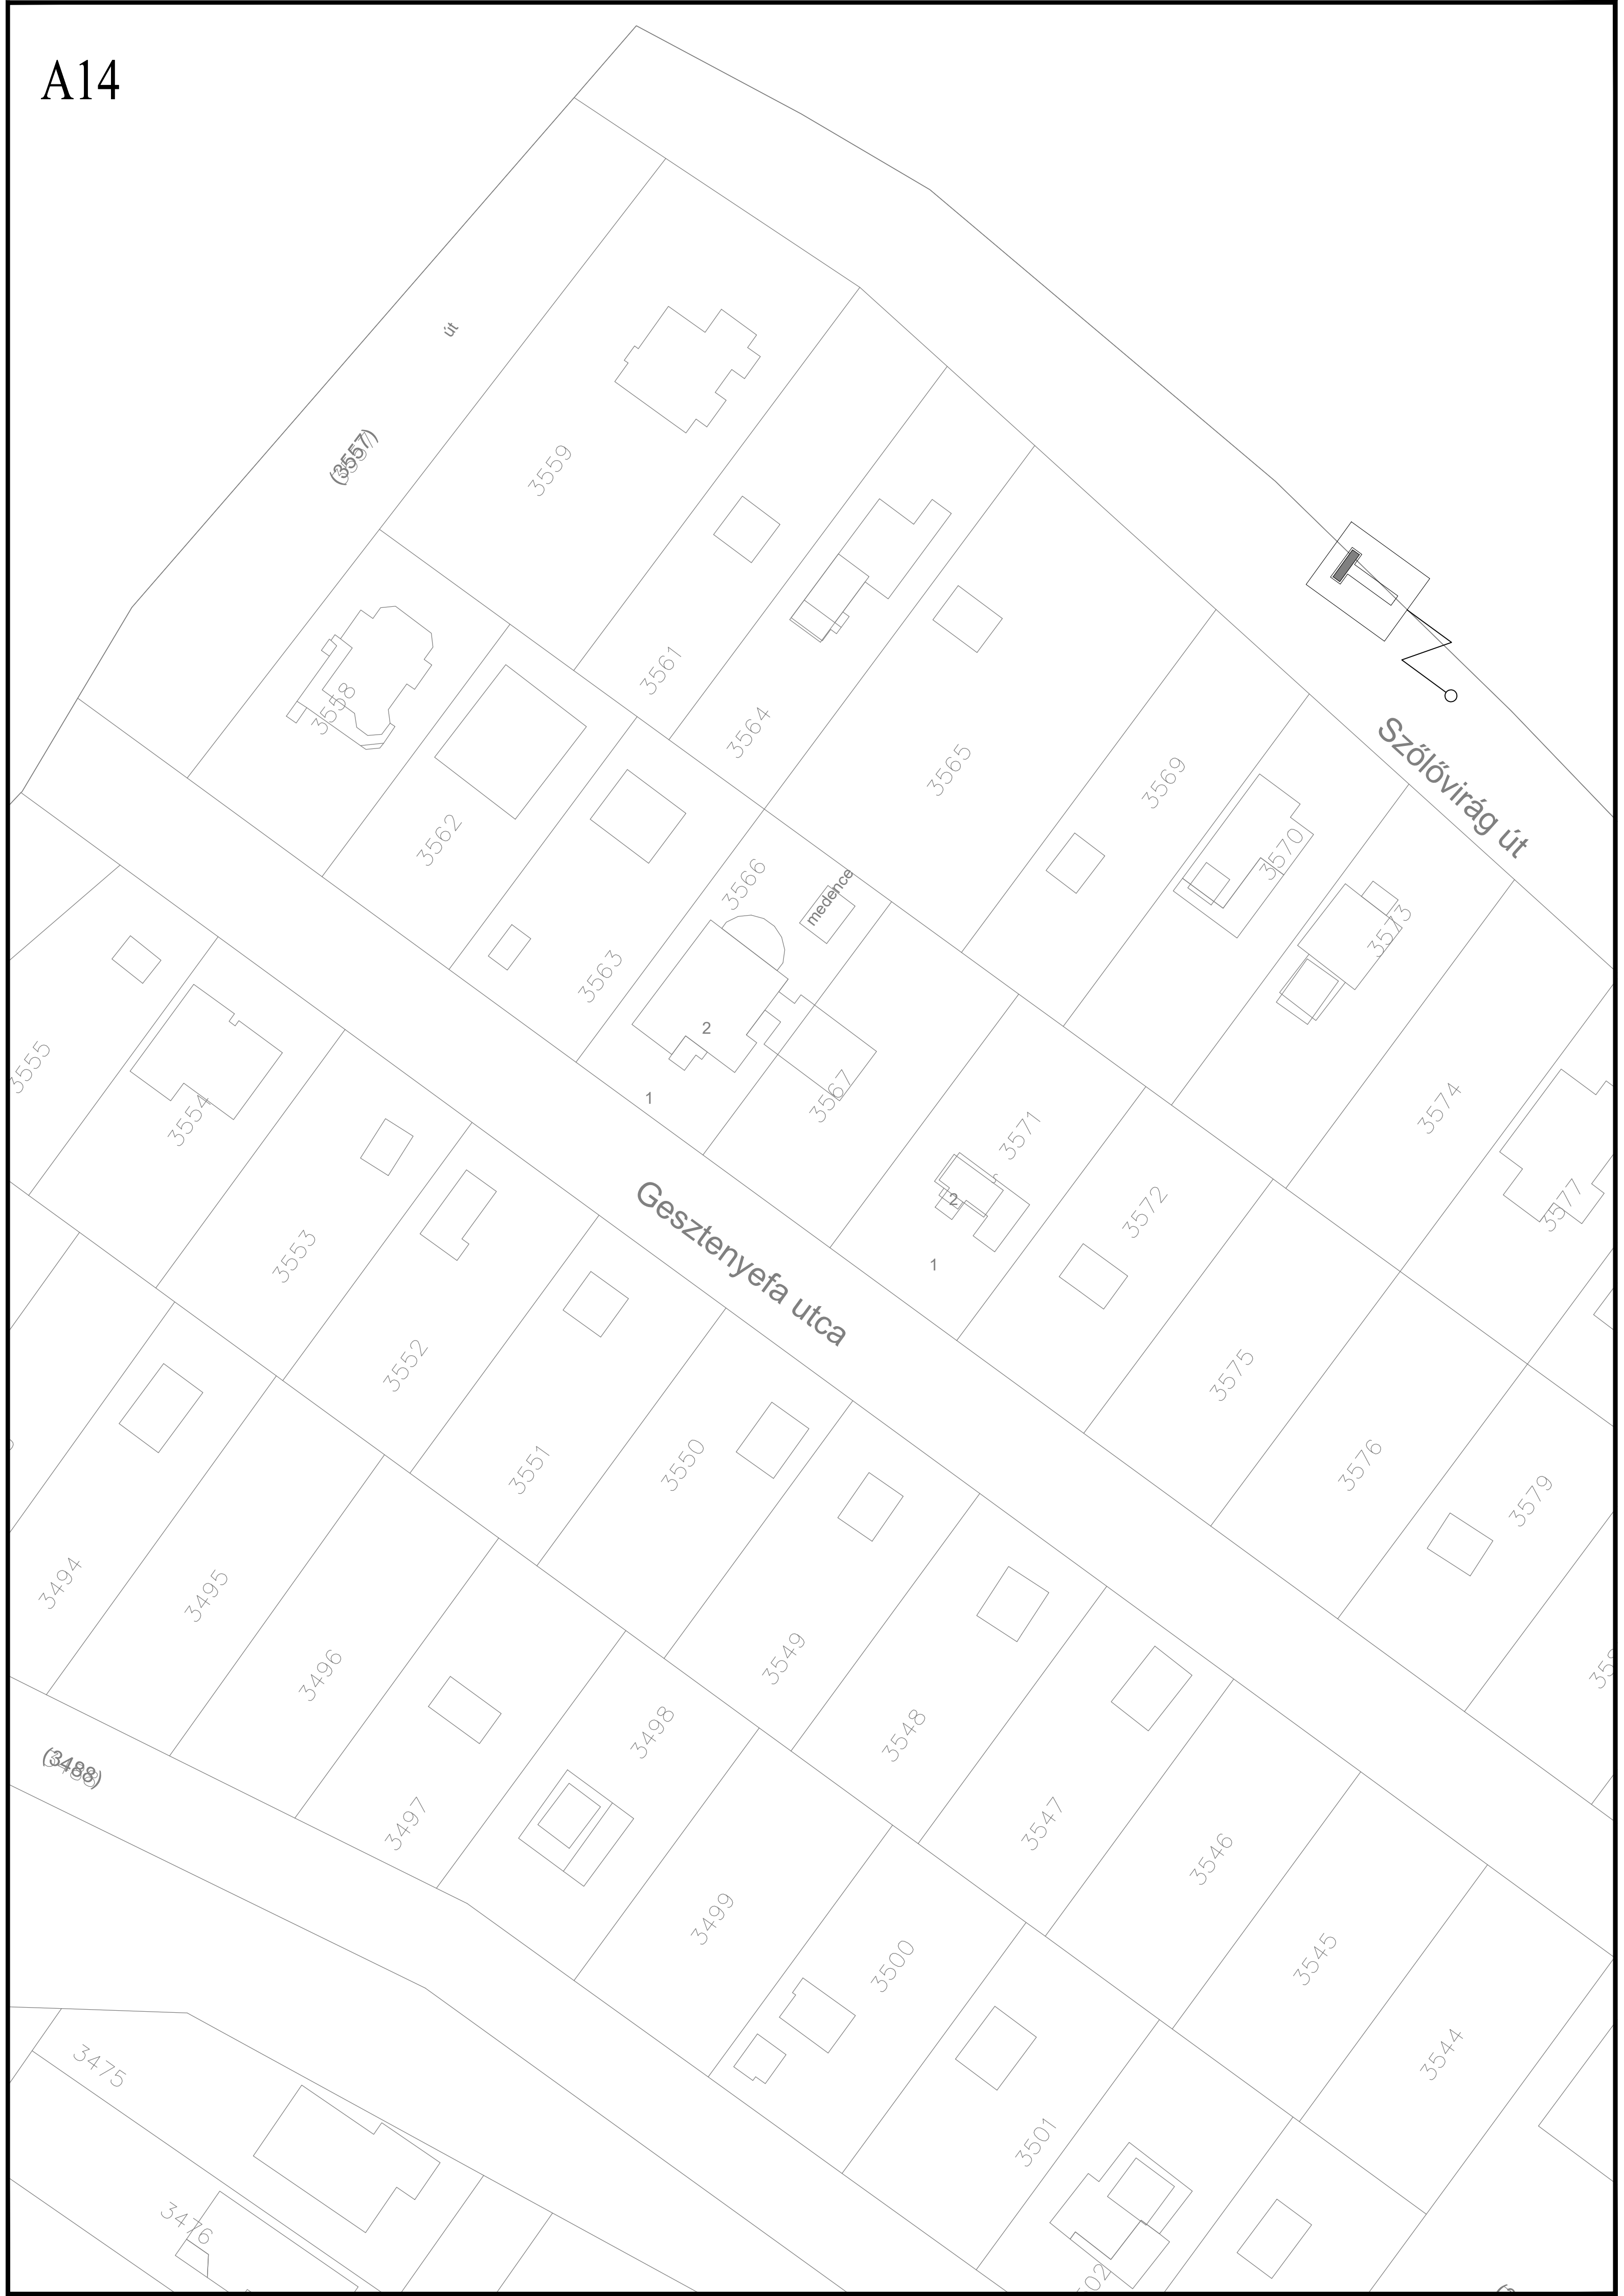







025/11

B7

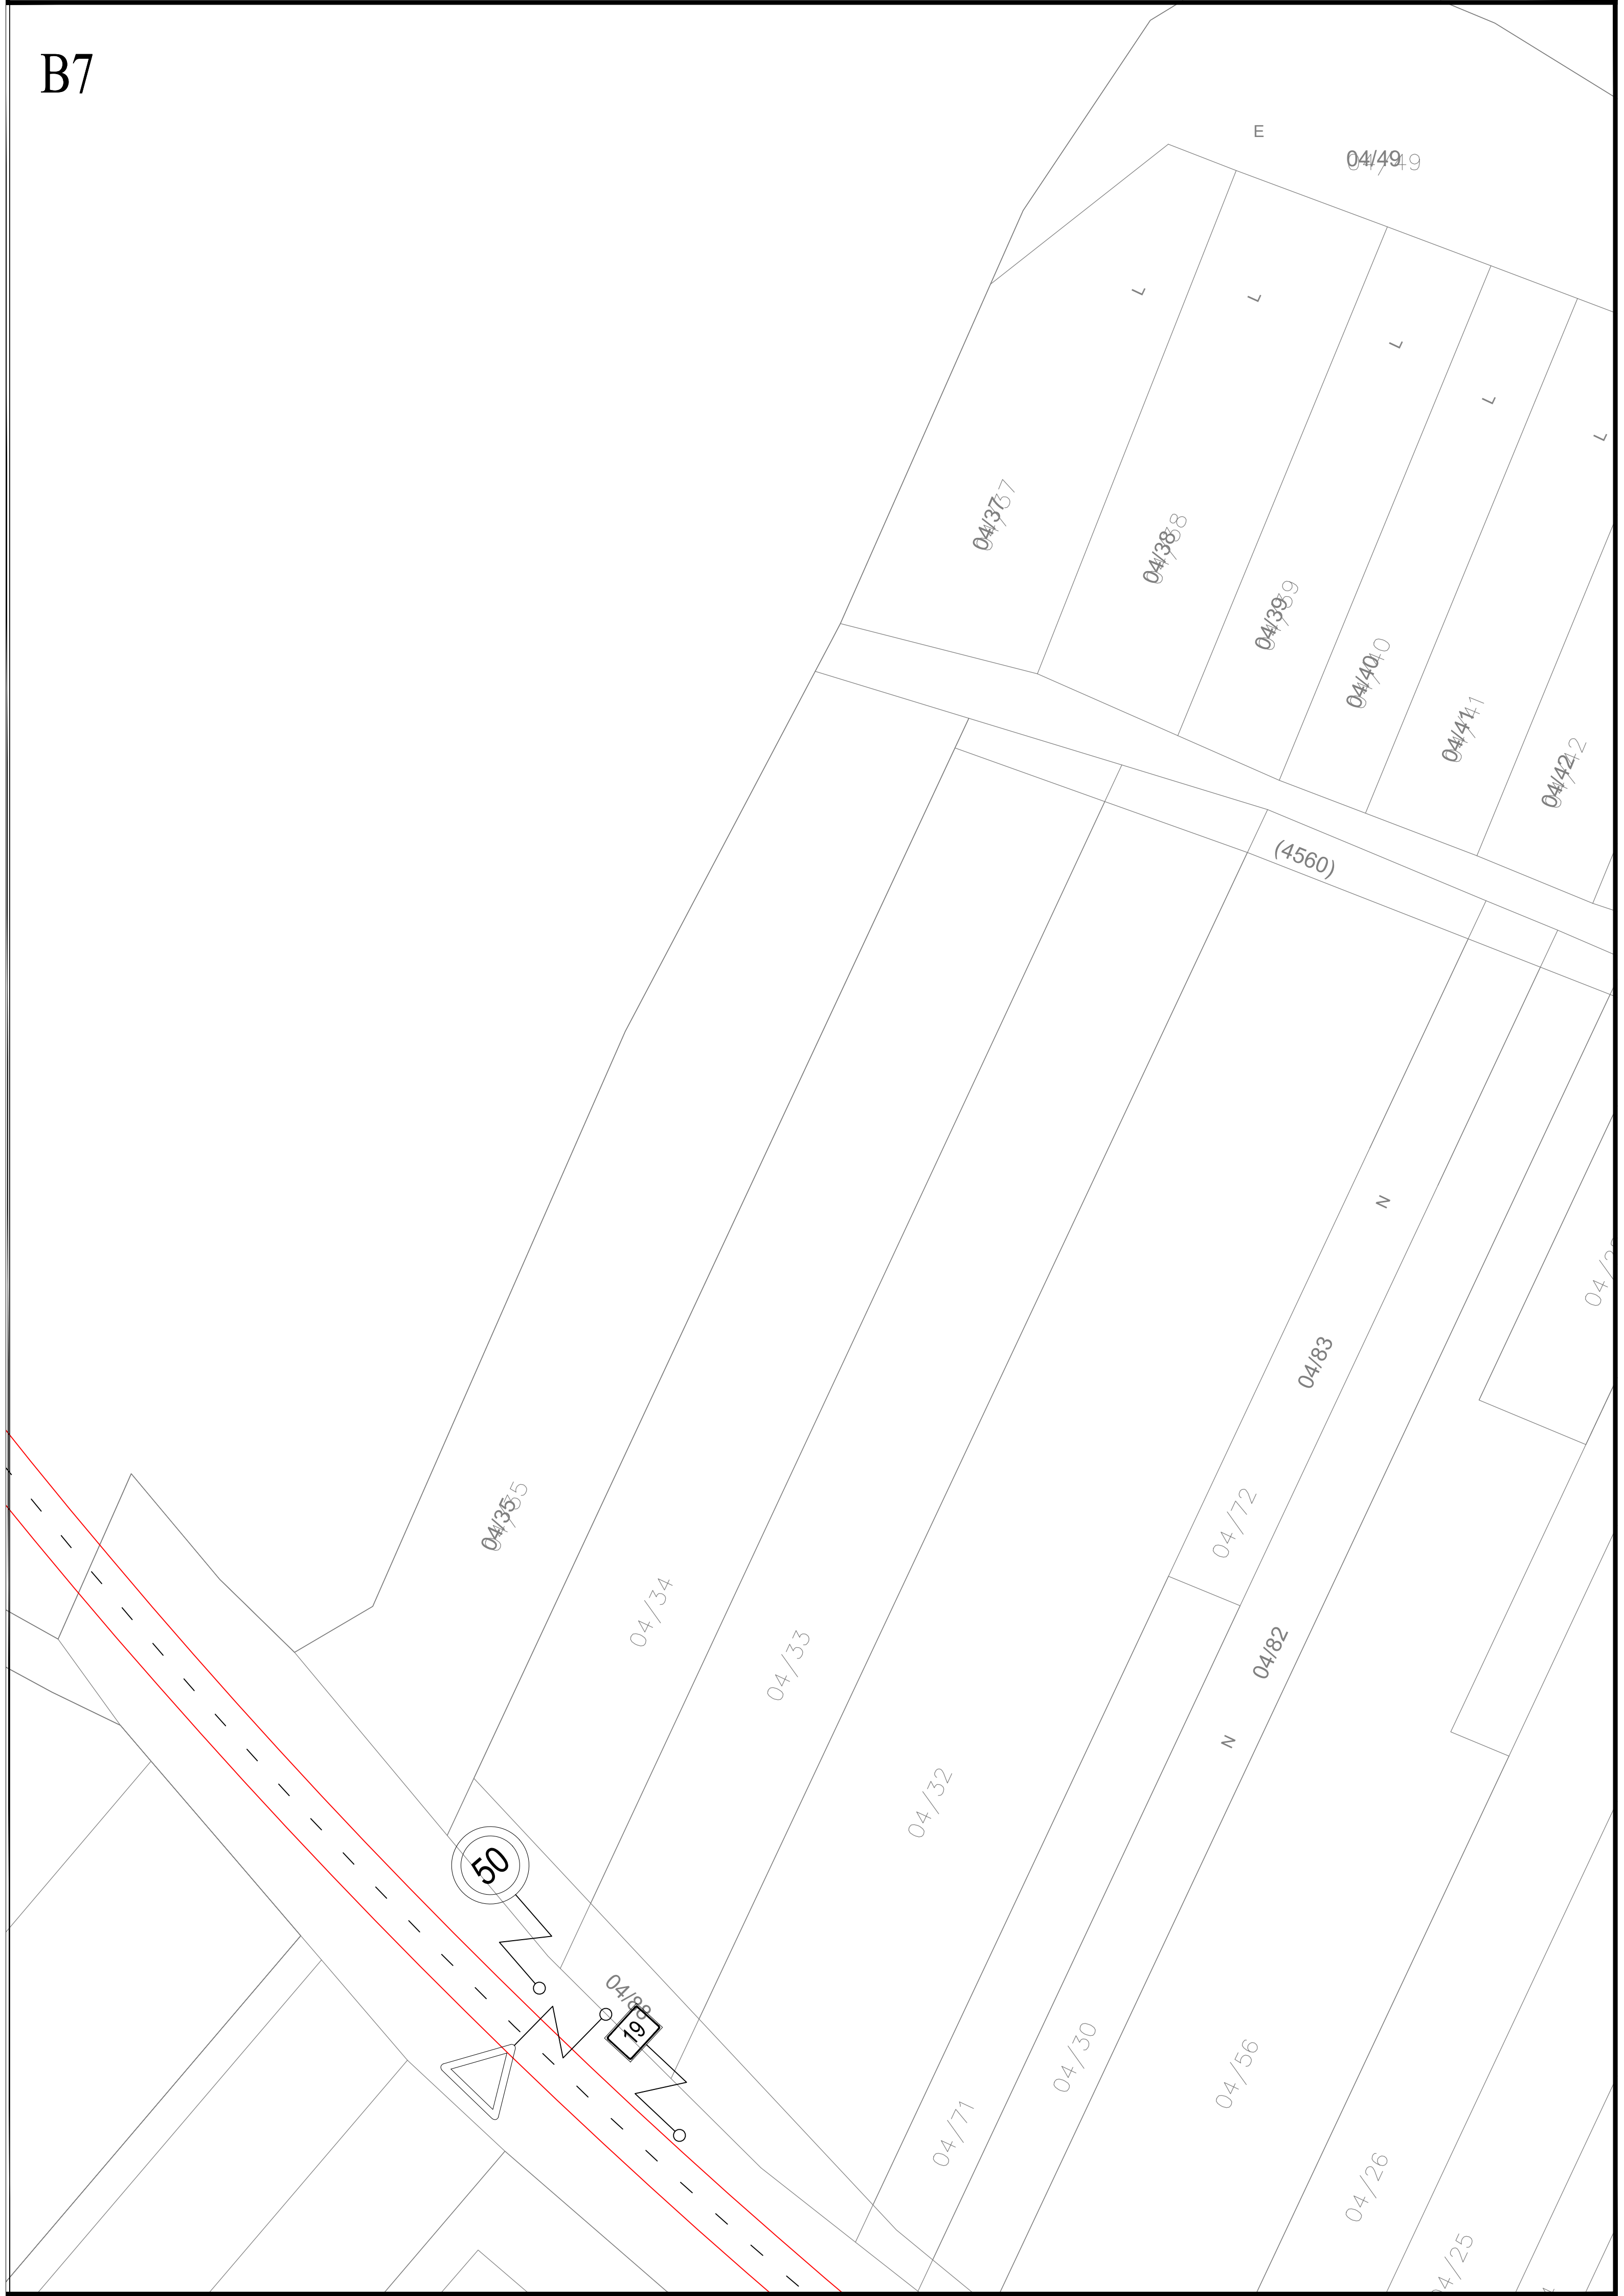



B9

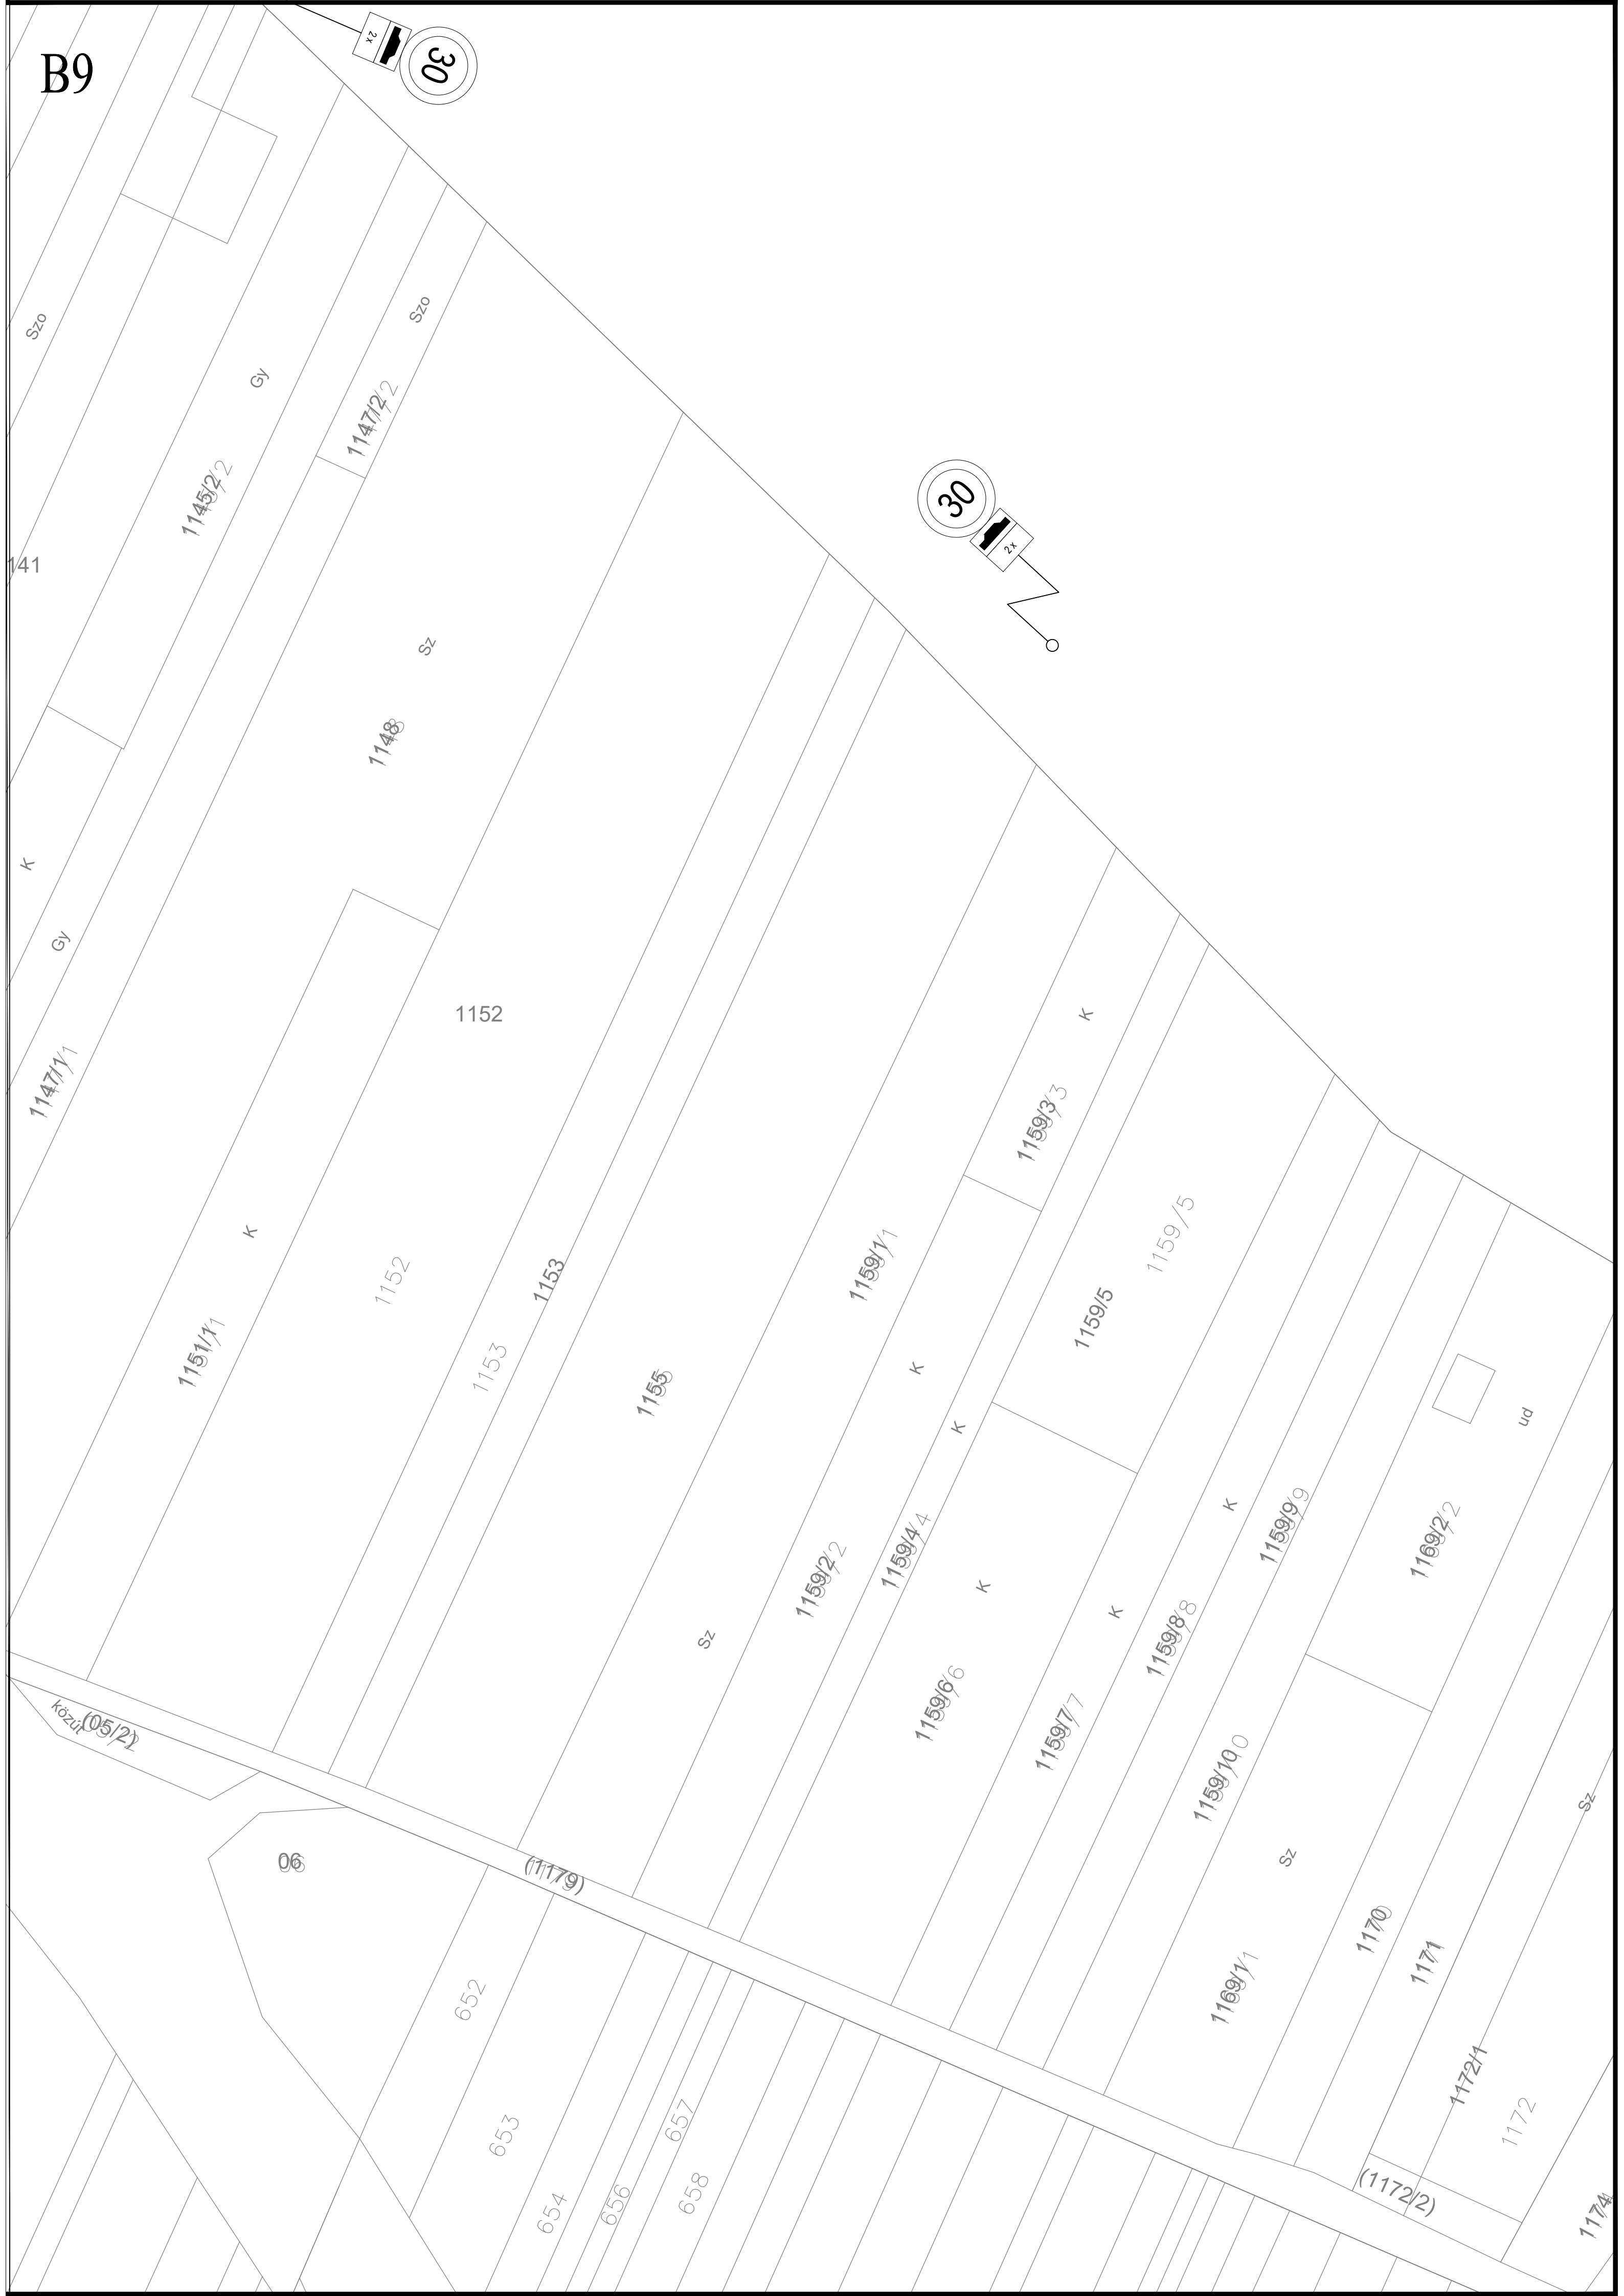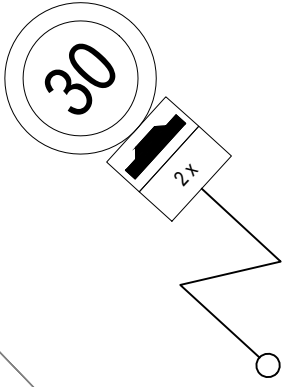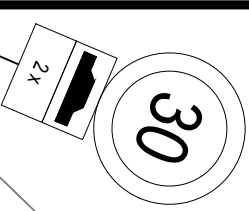

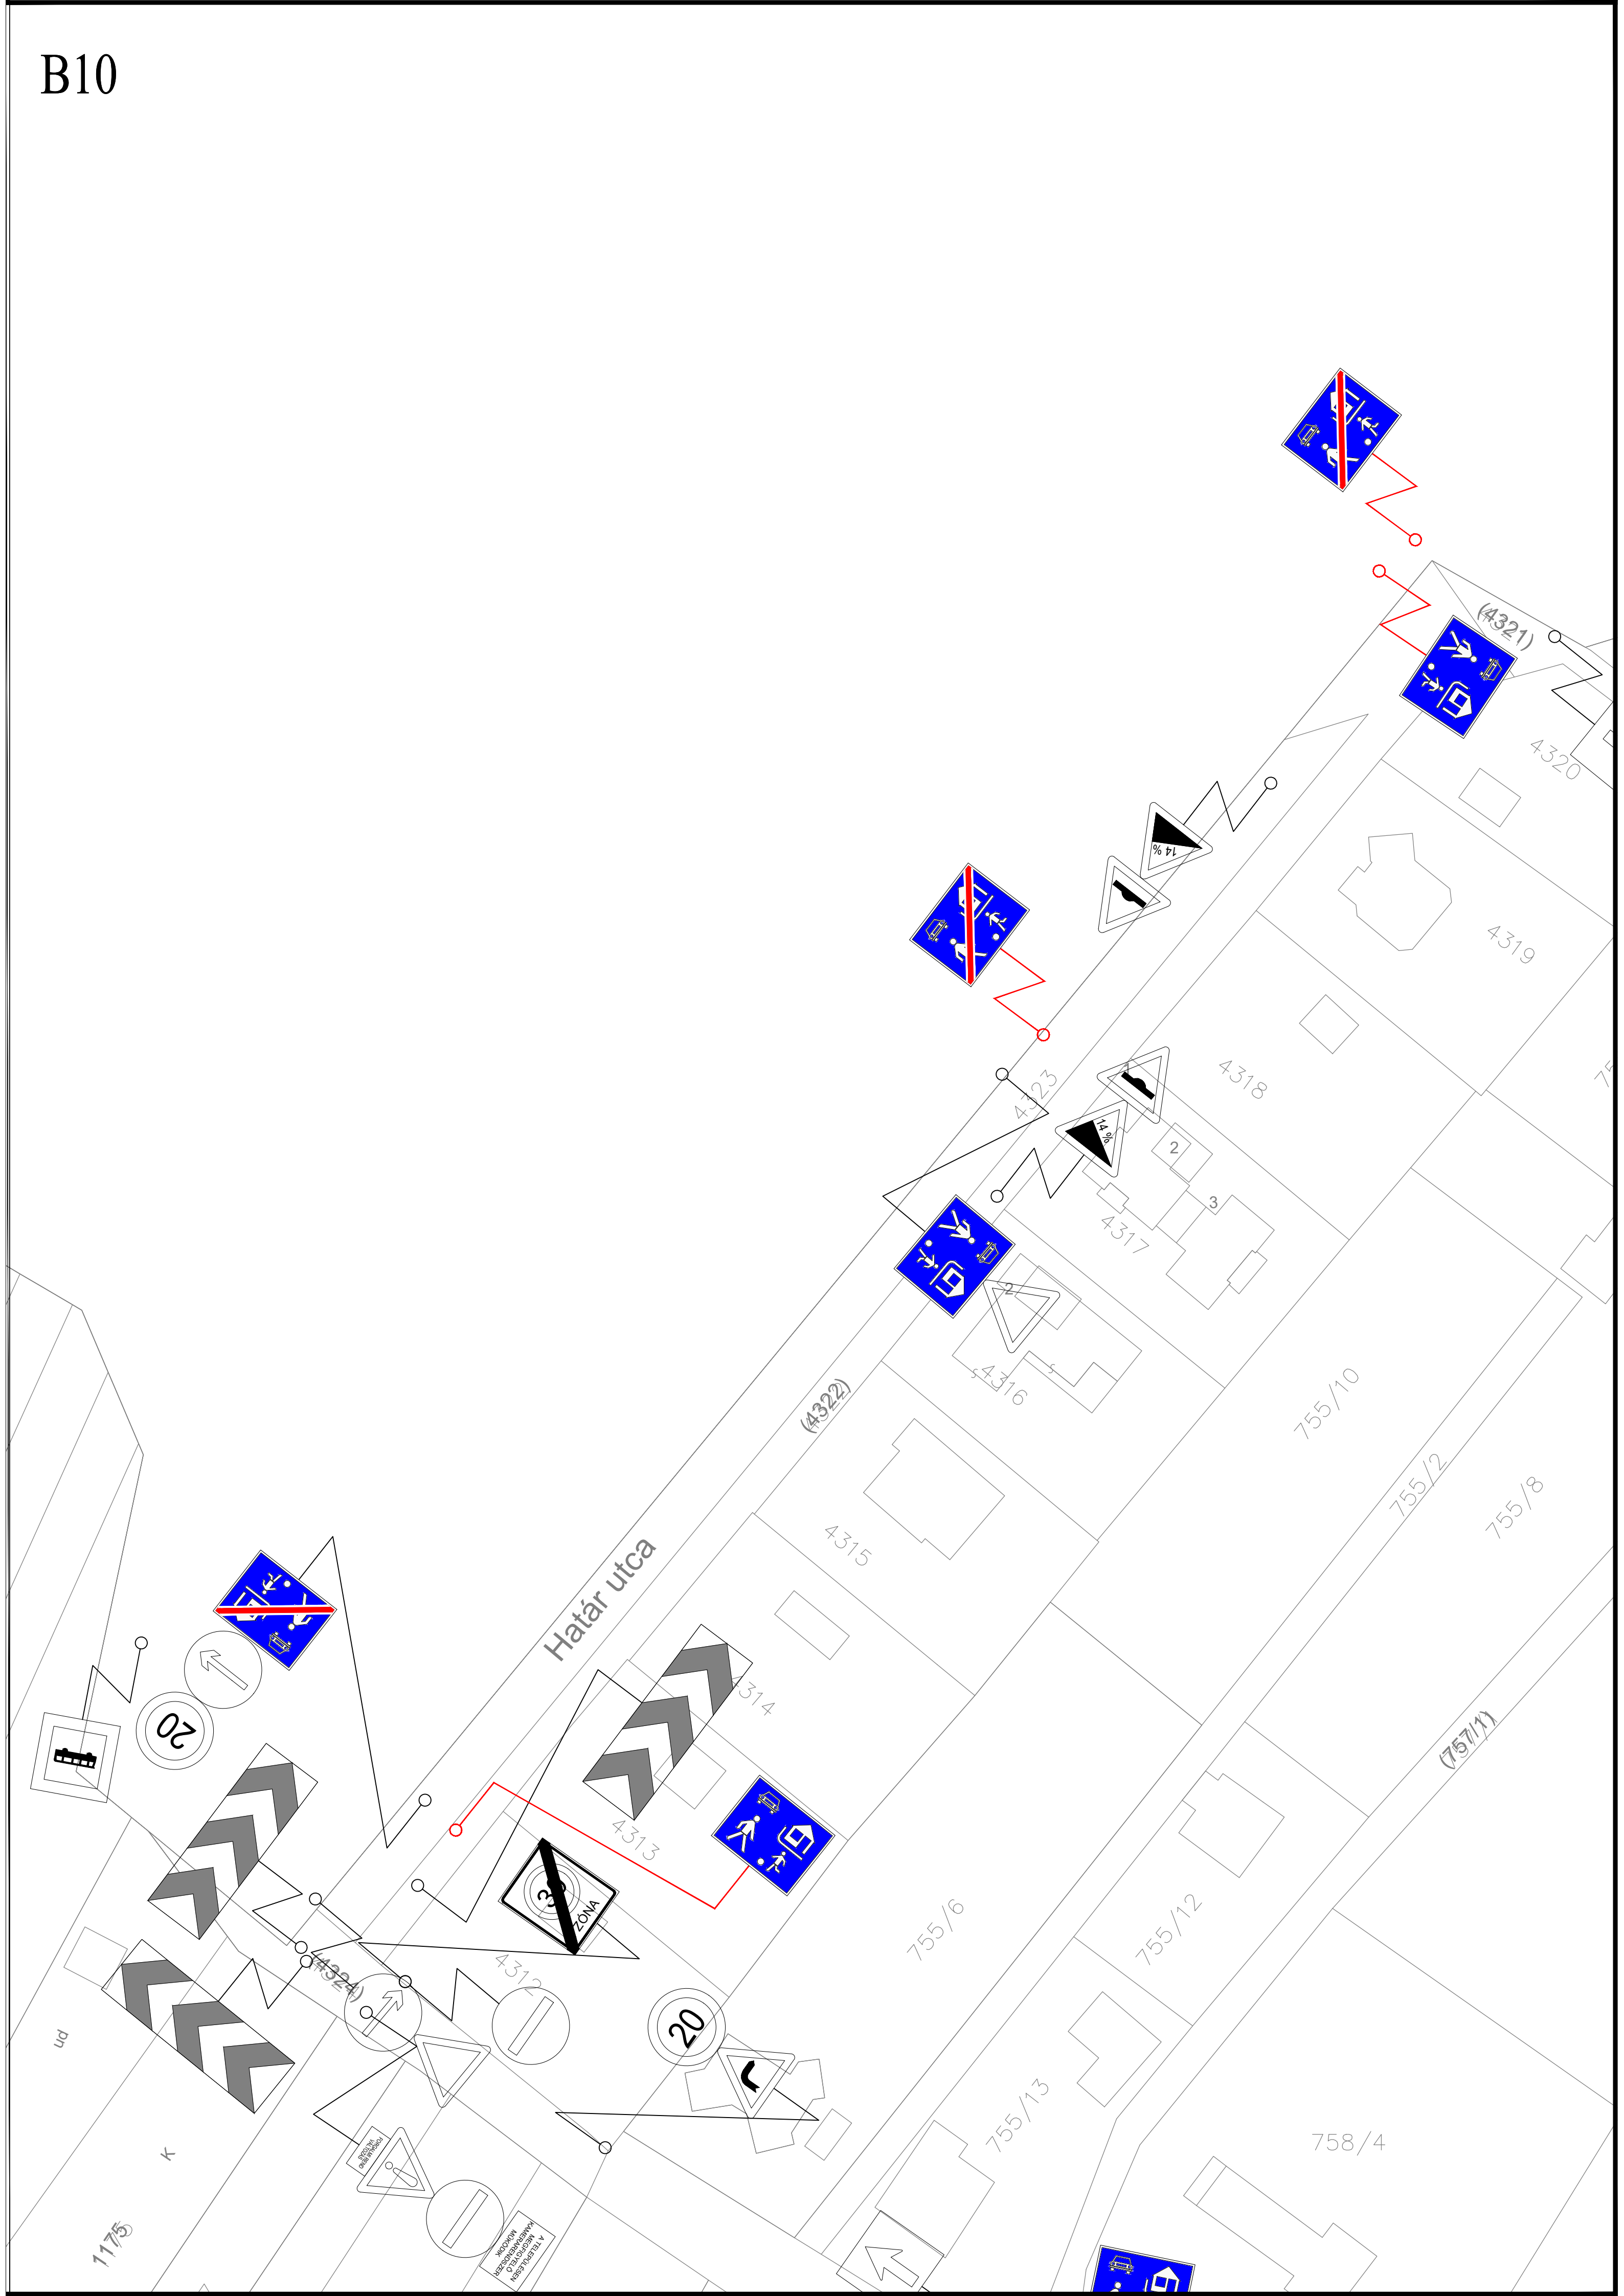


B11

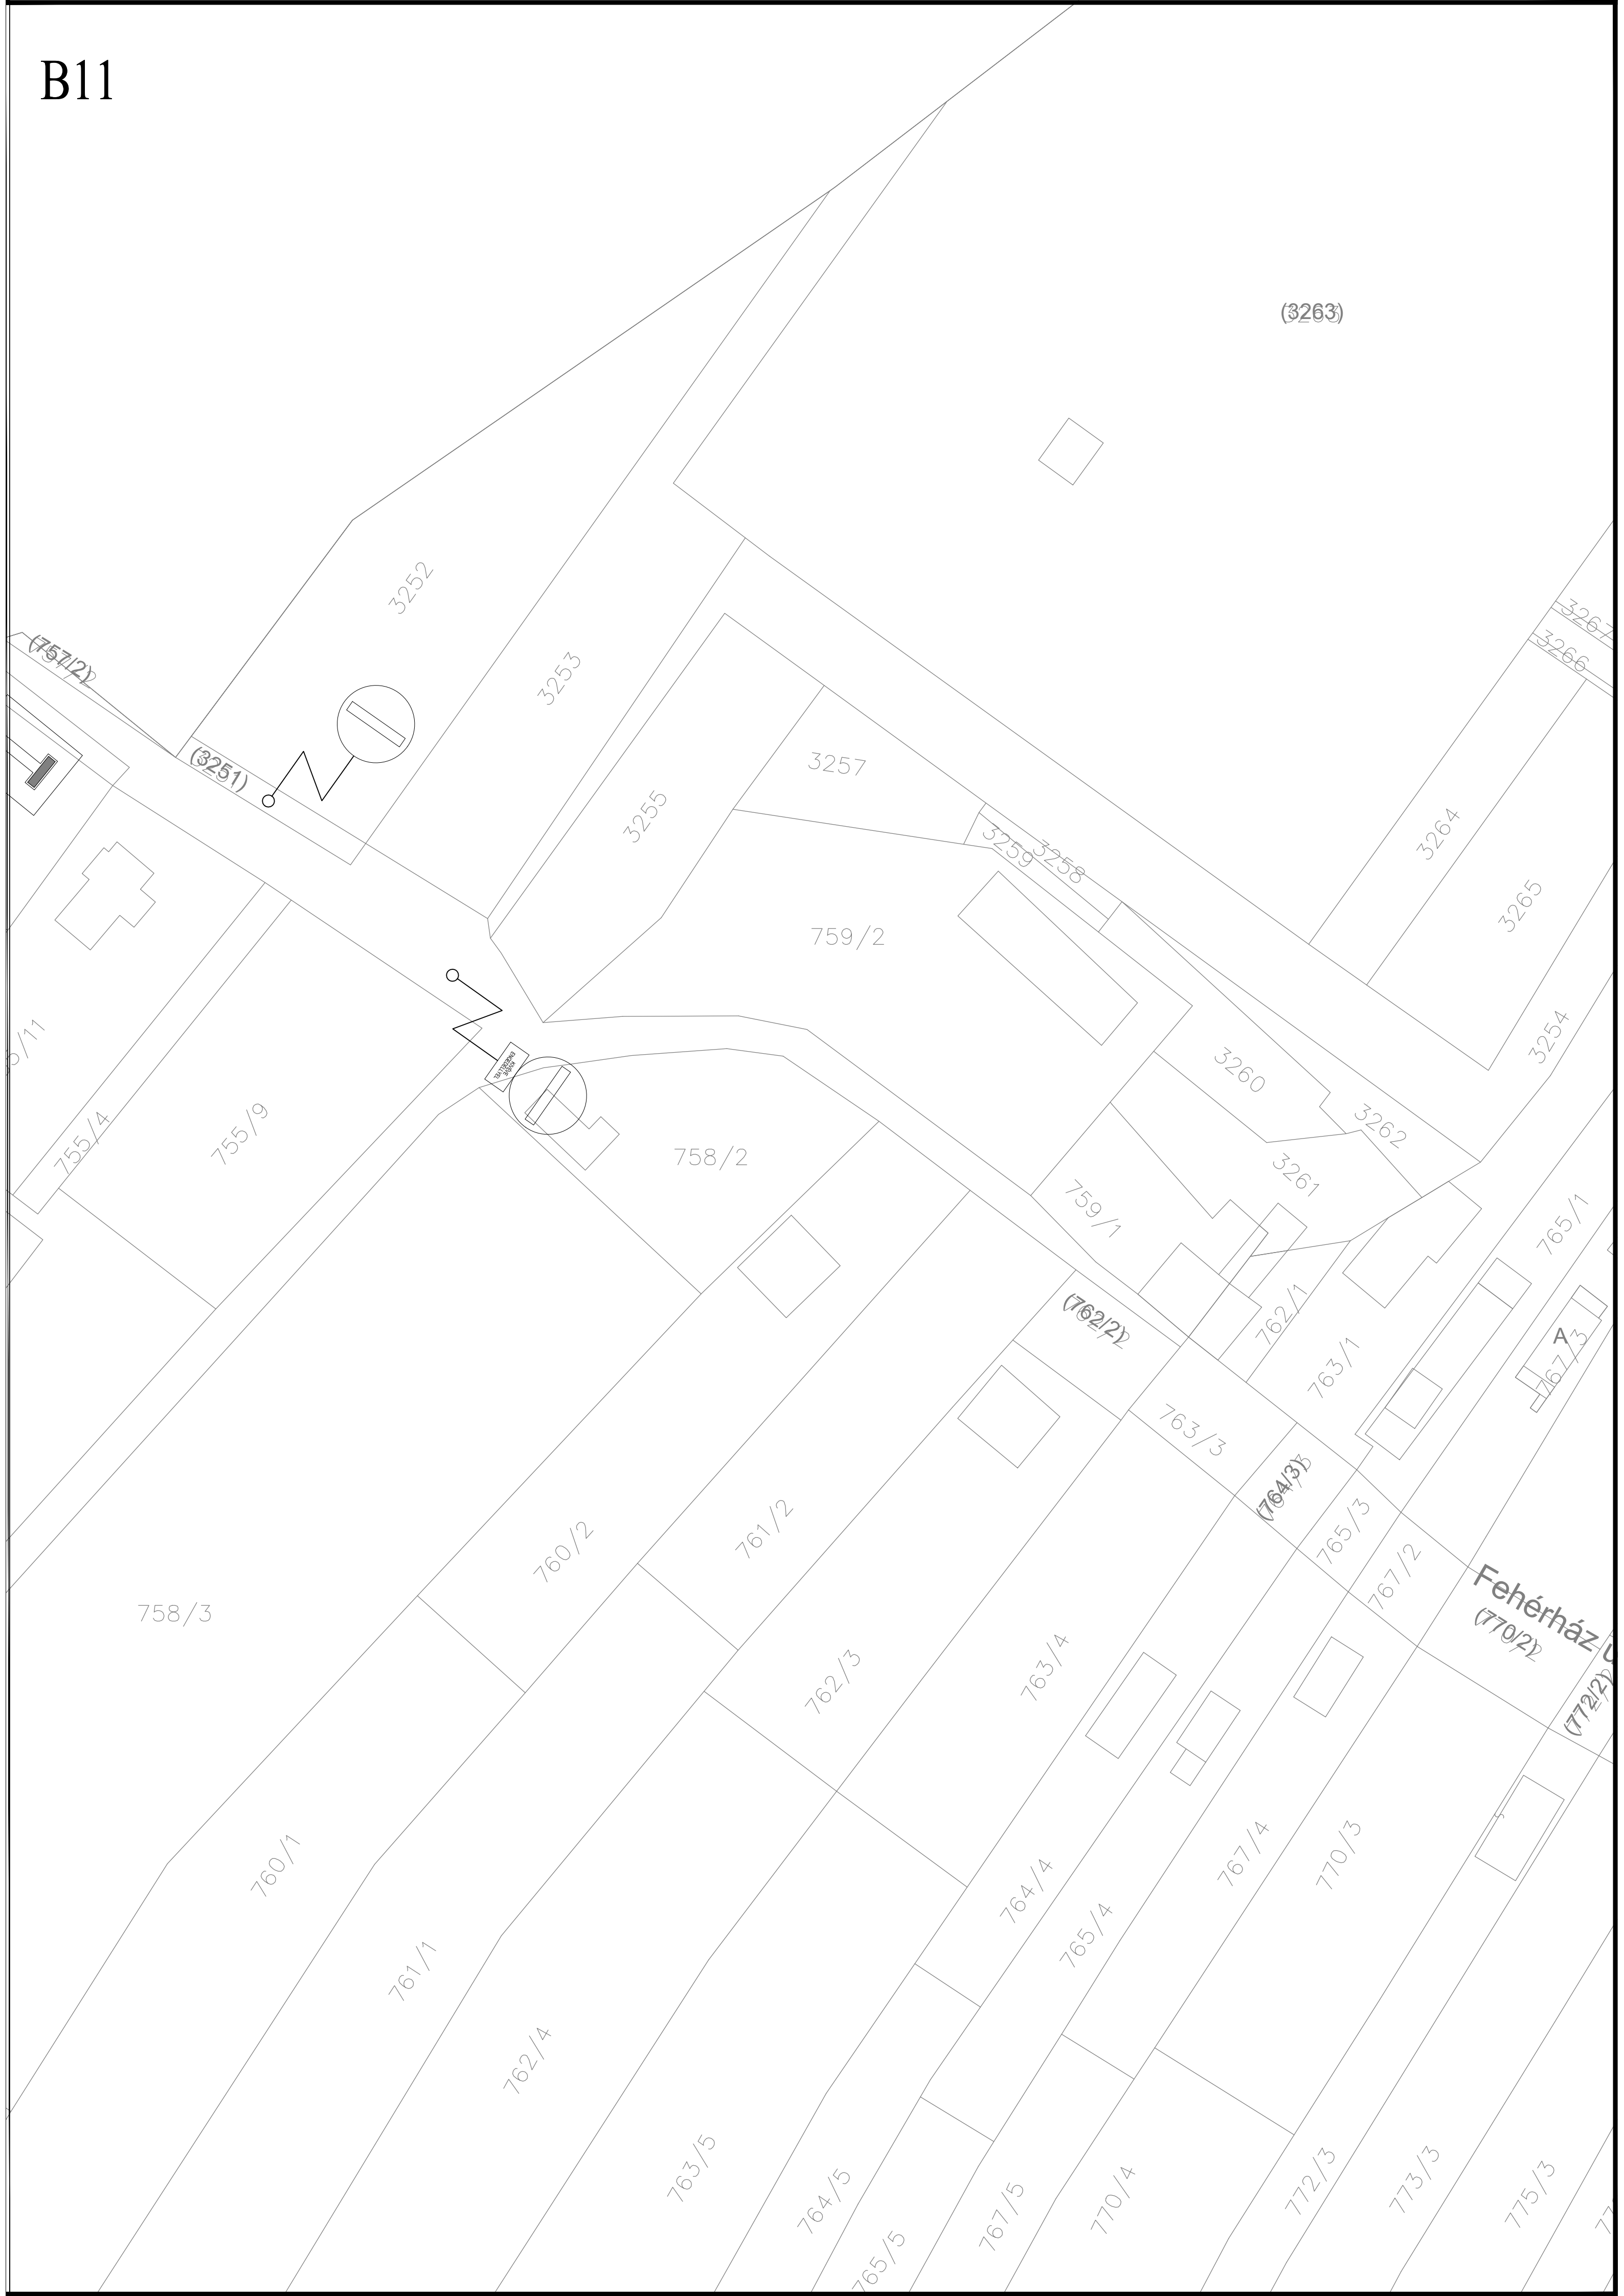

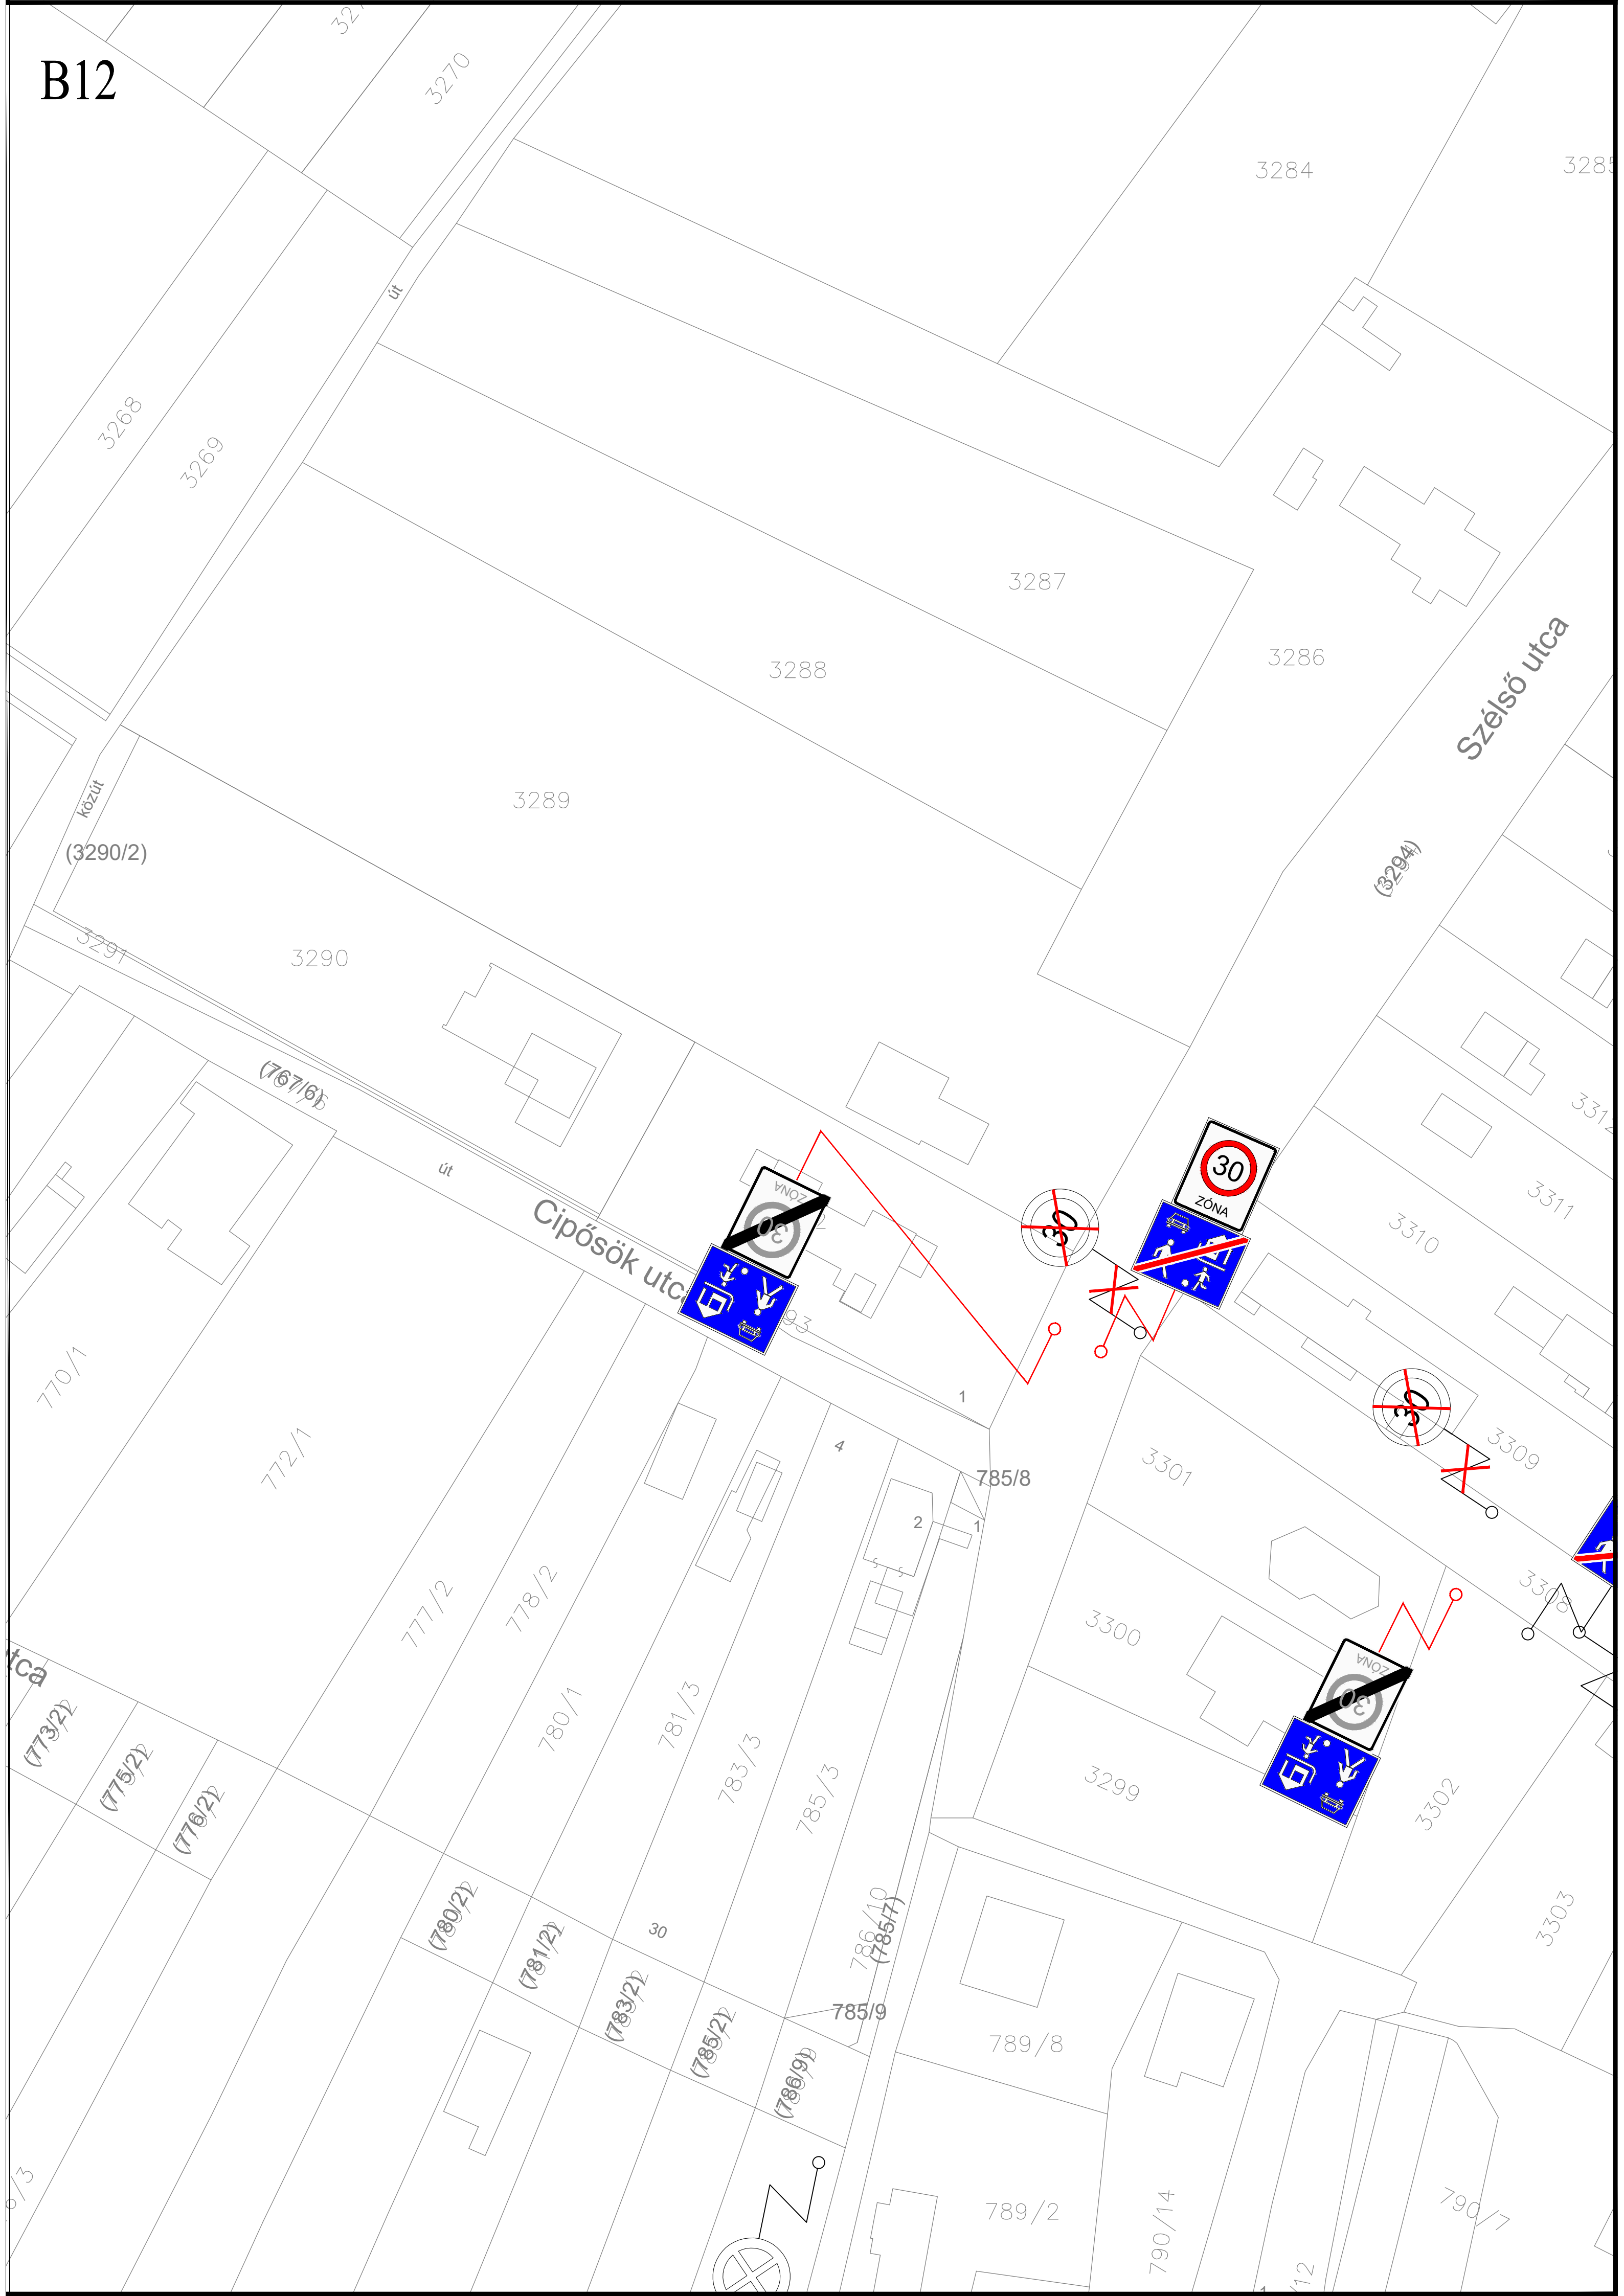


B13

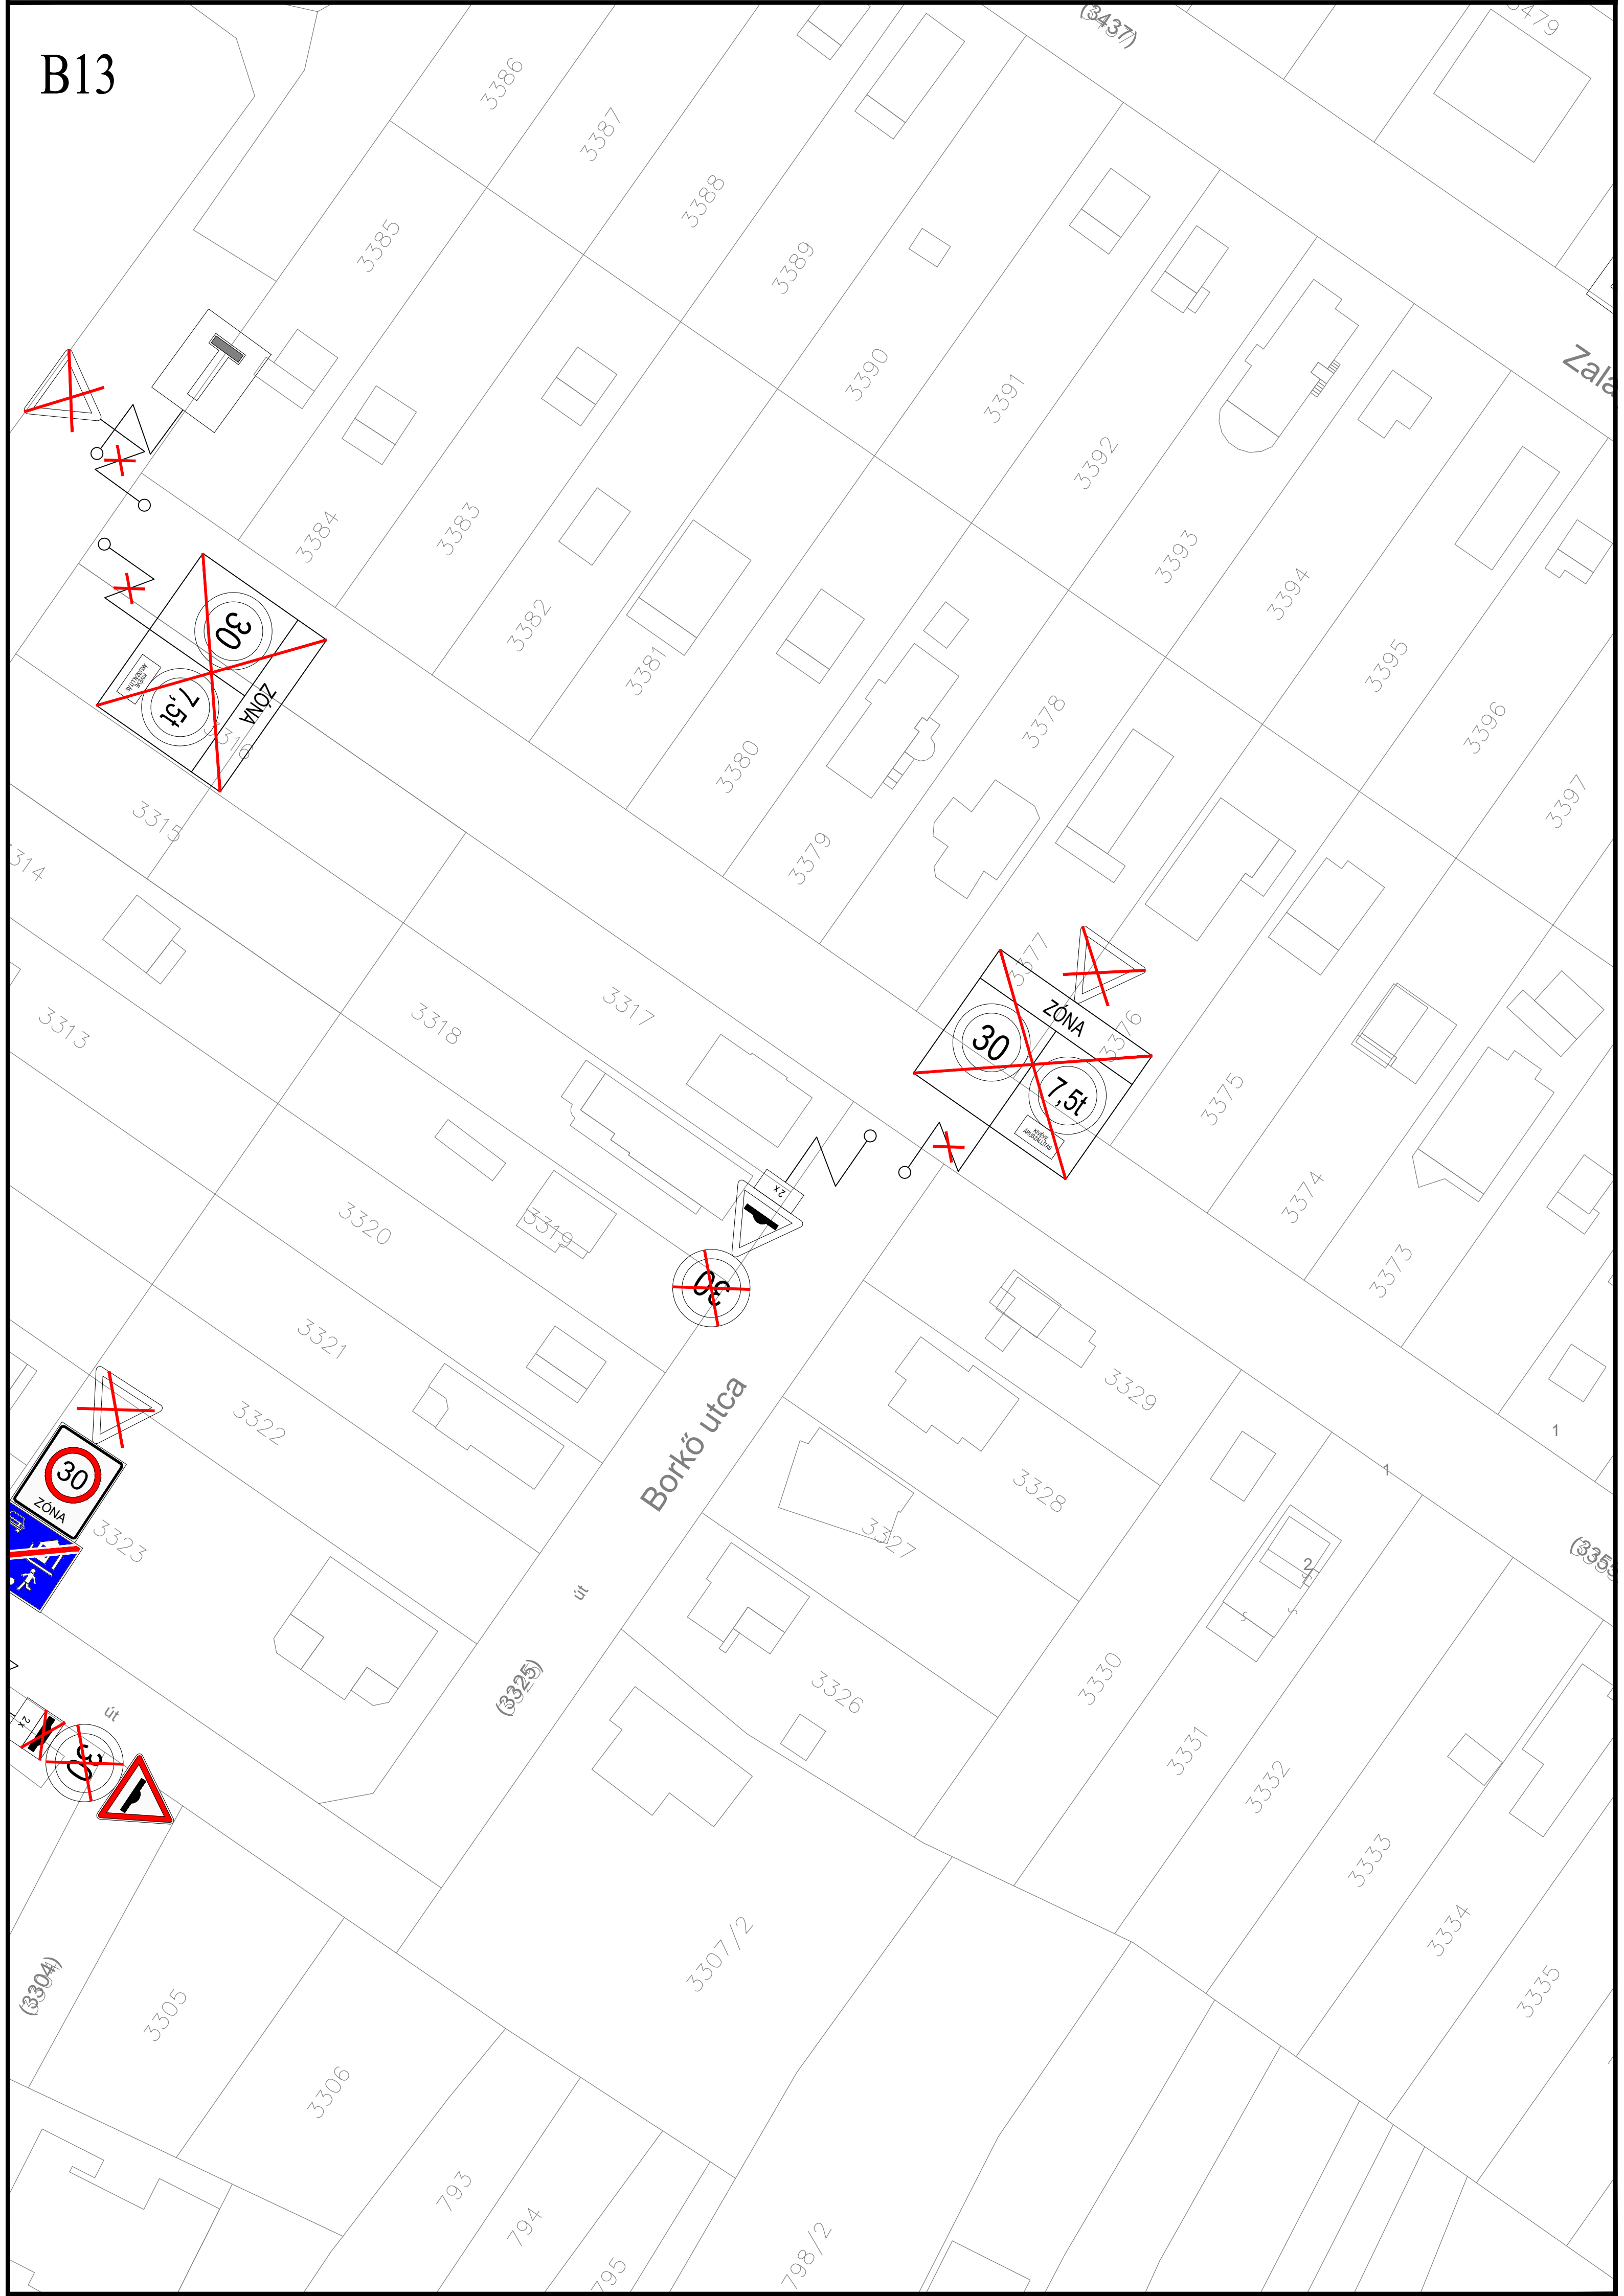


B14




B15

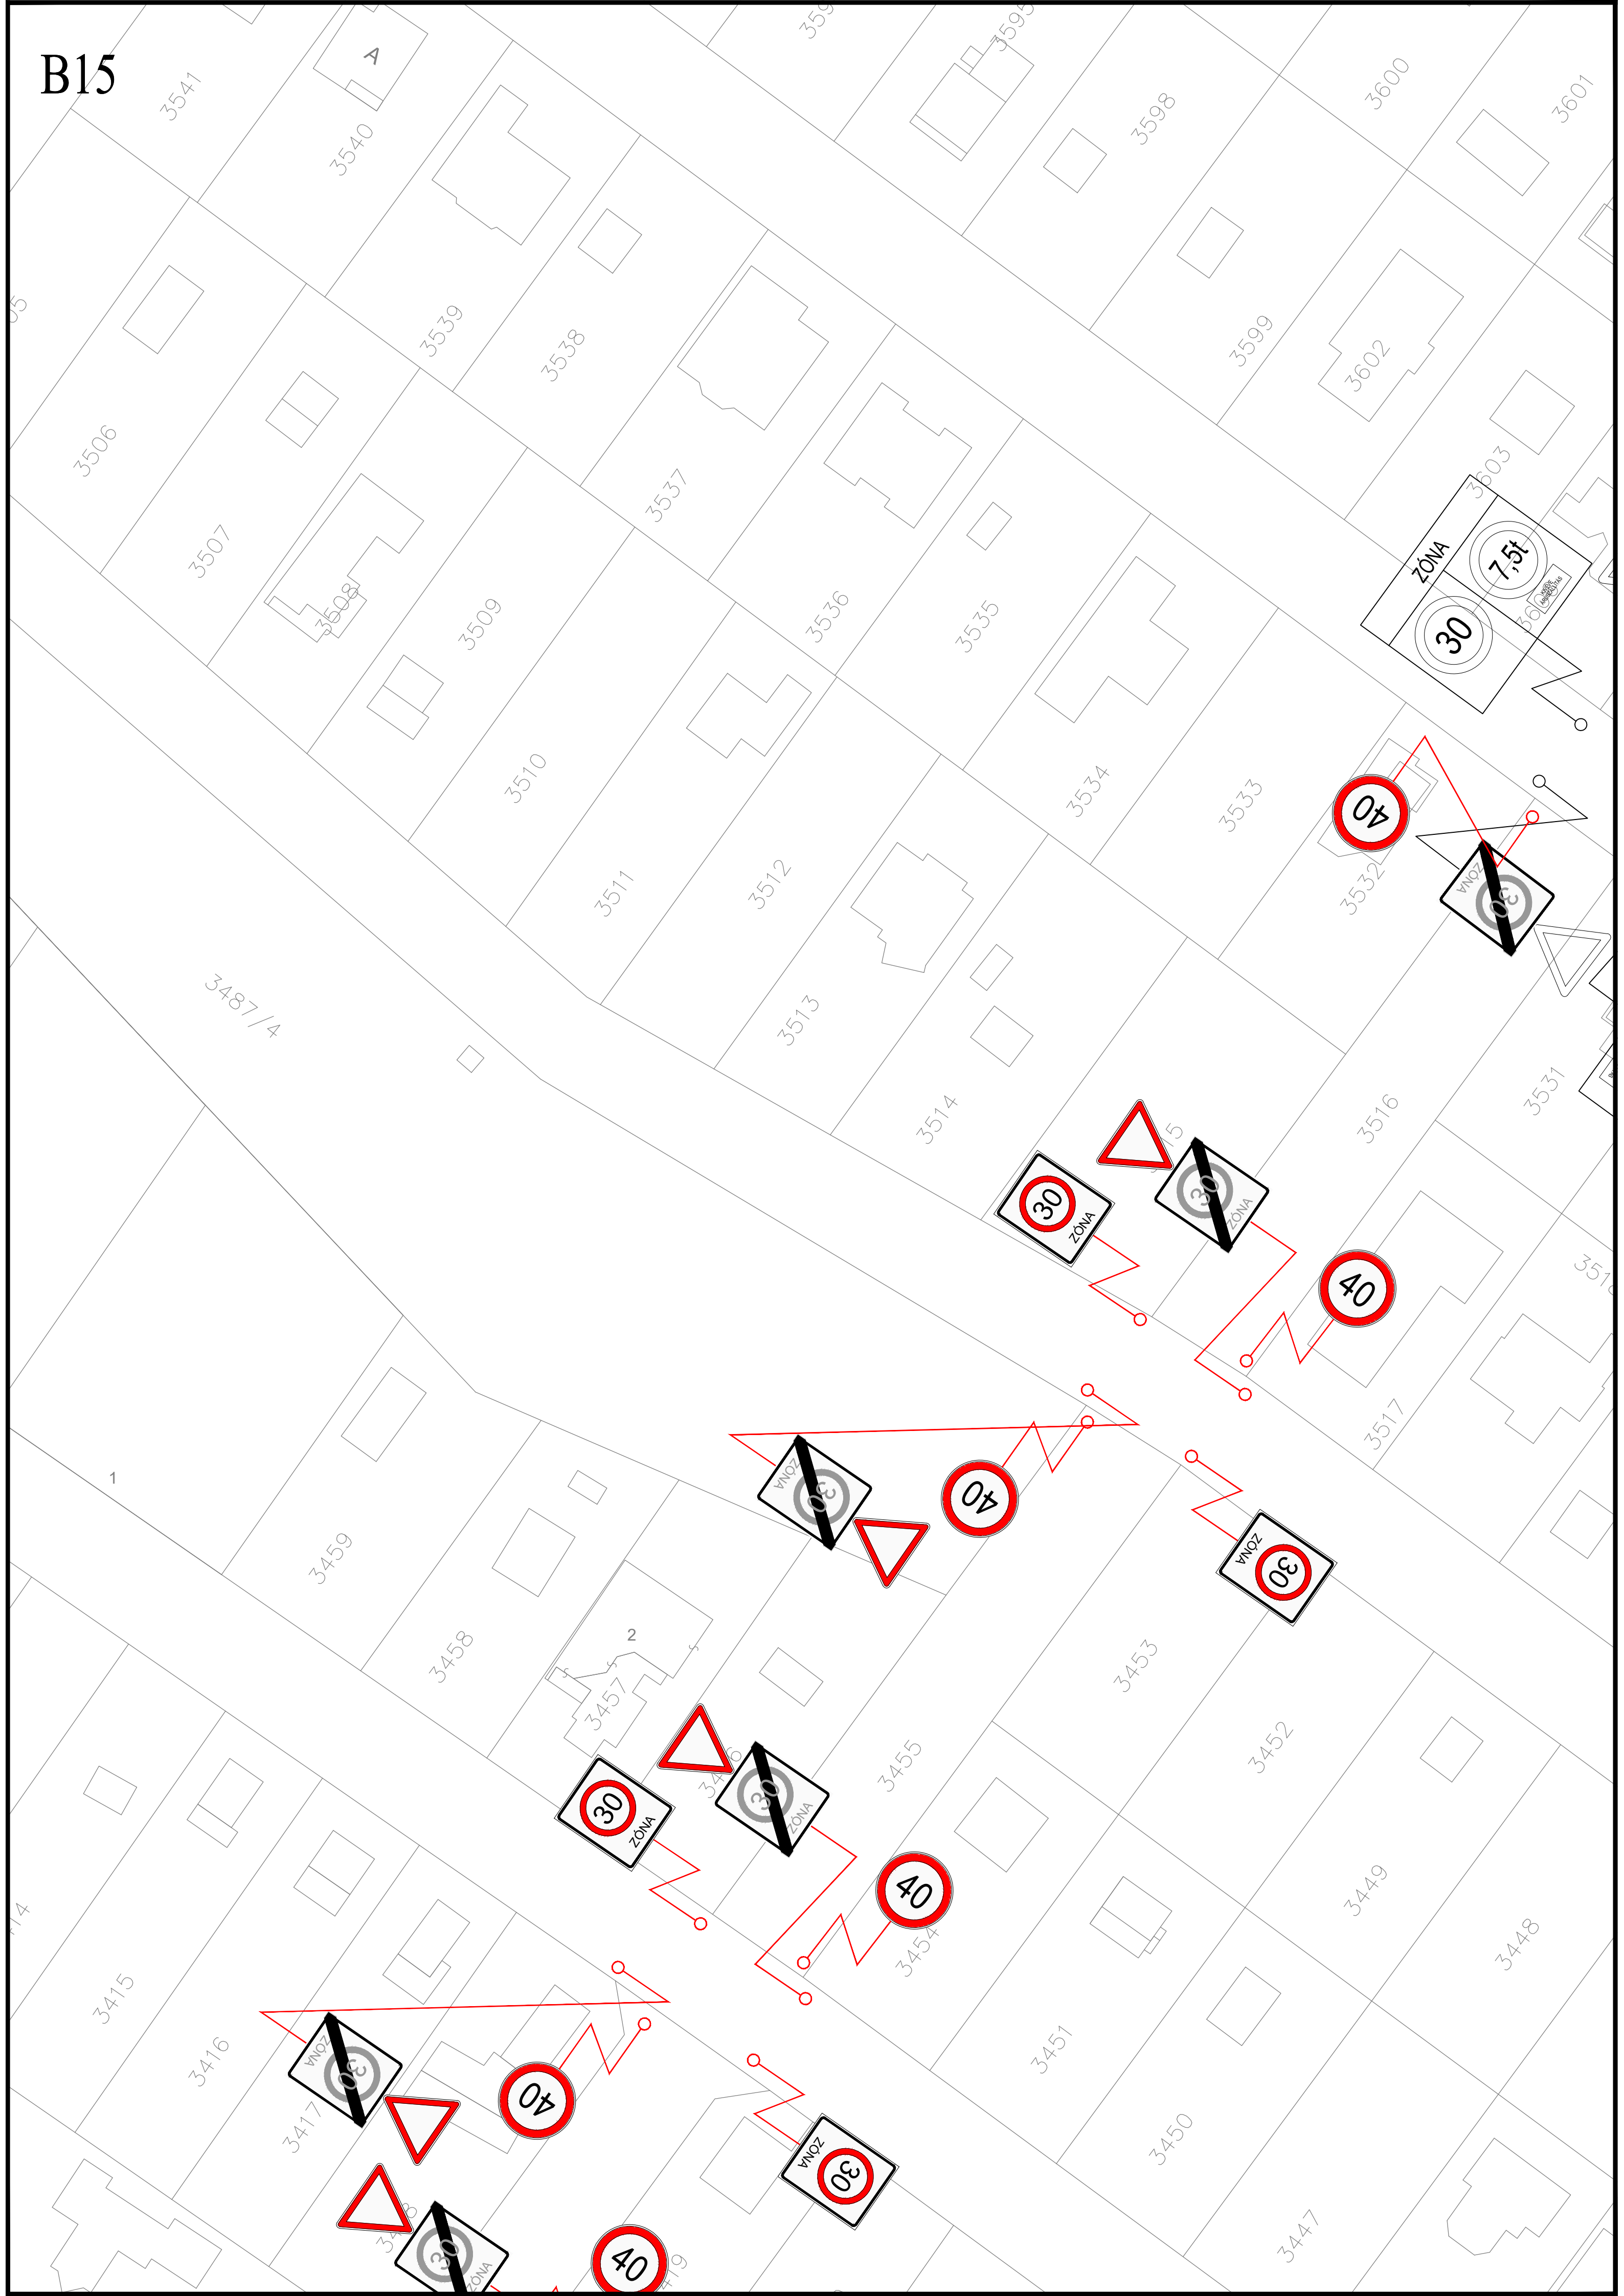

B16

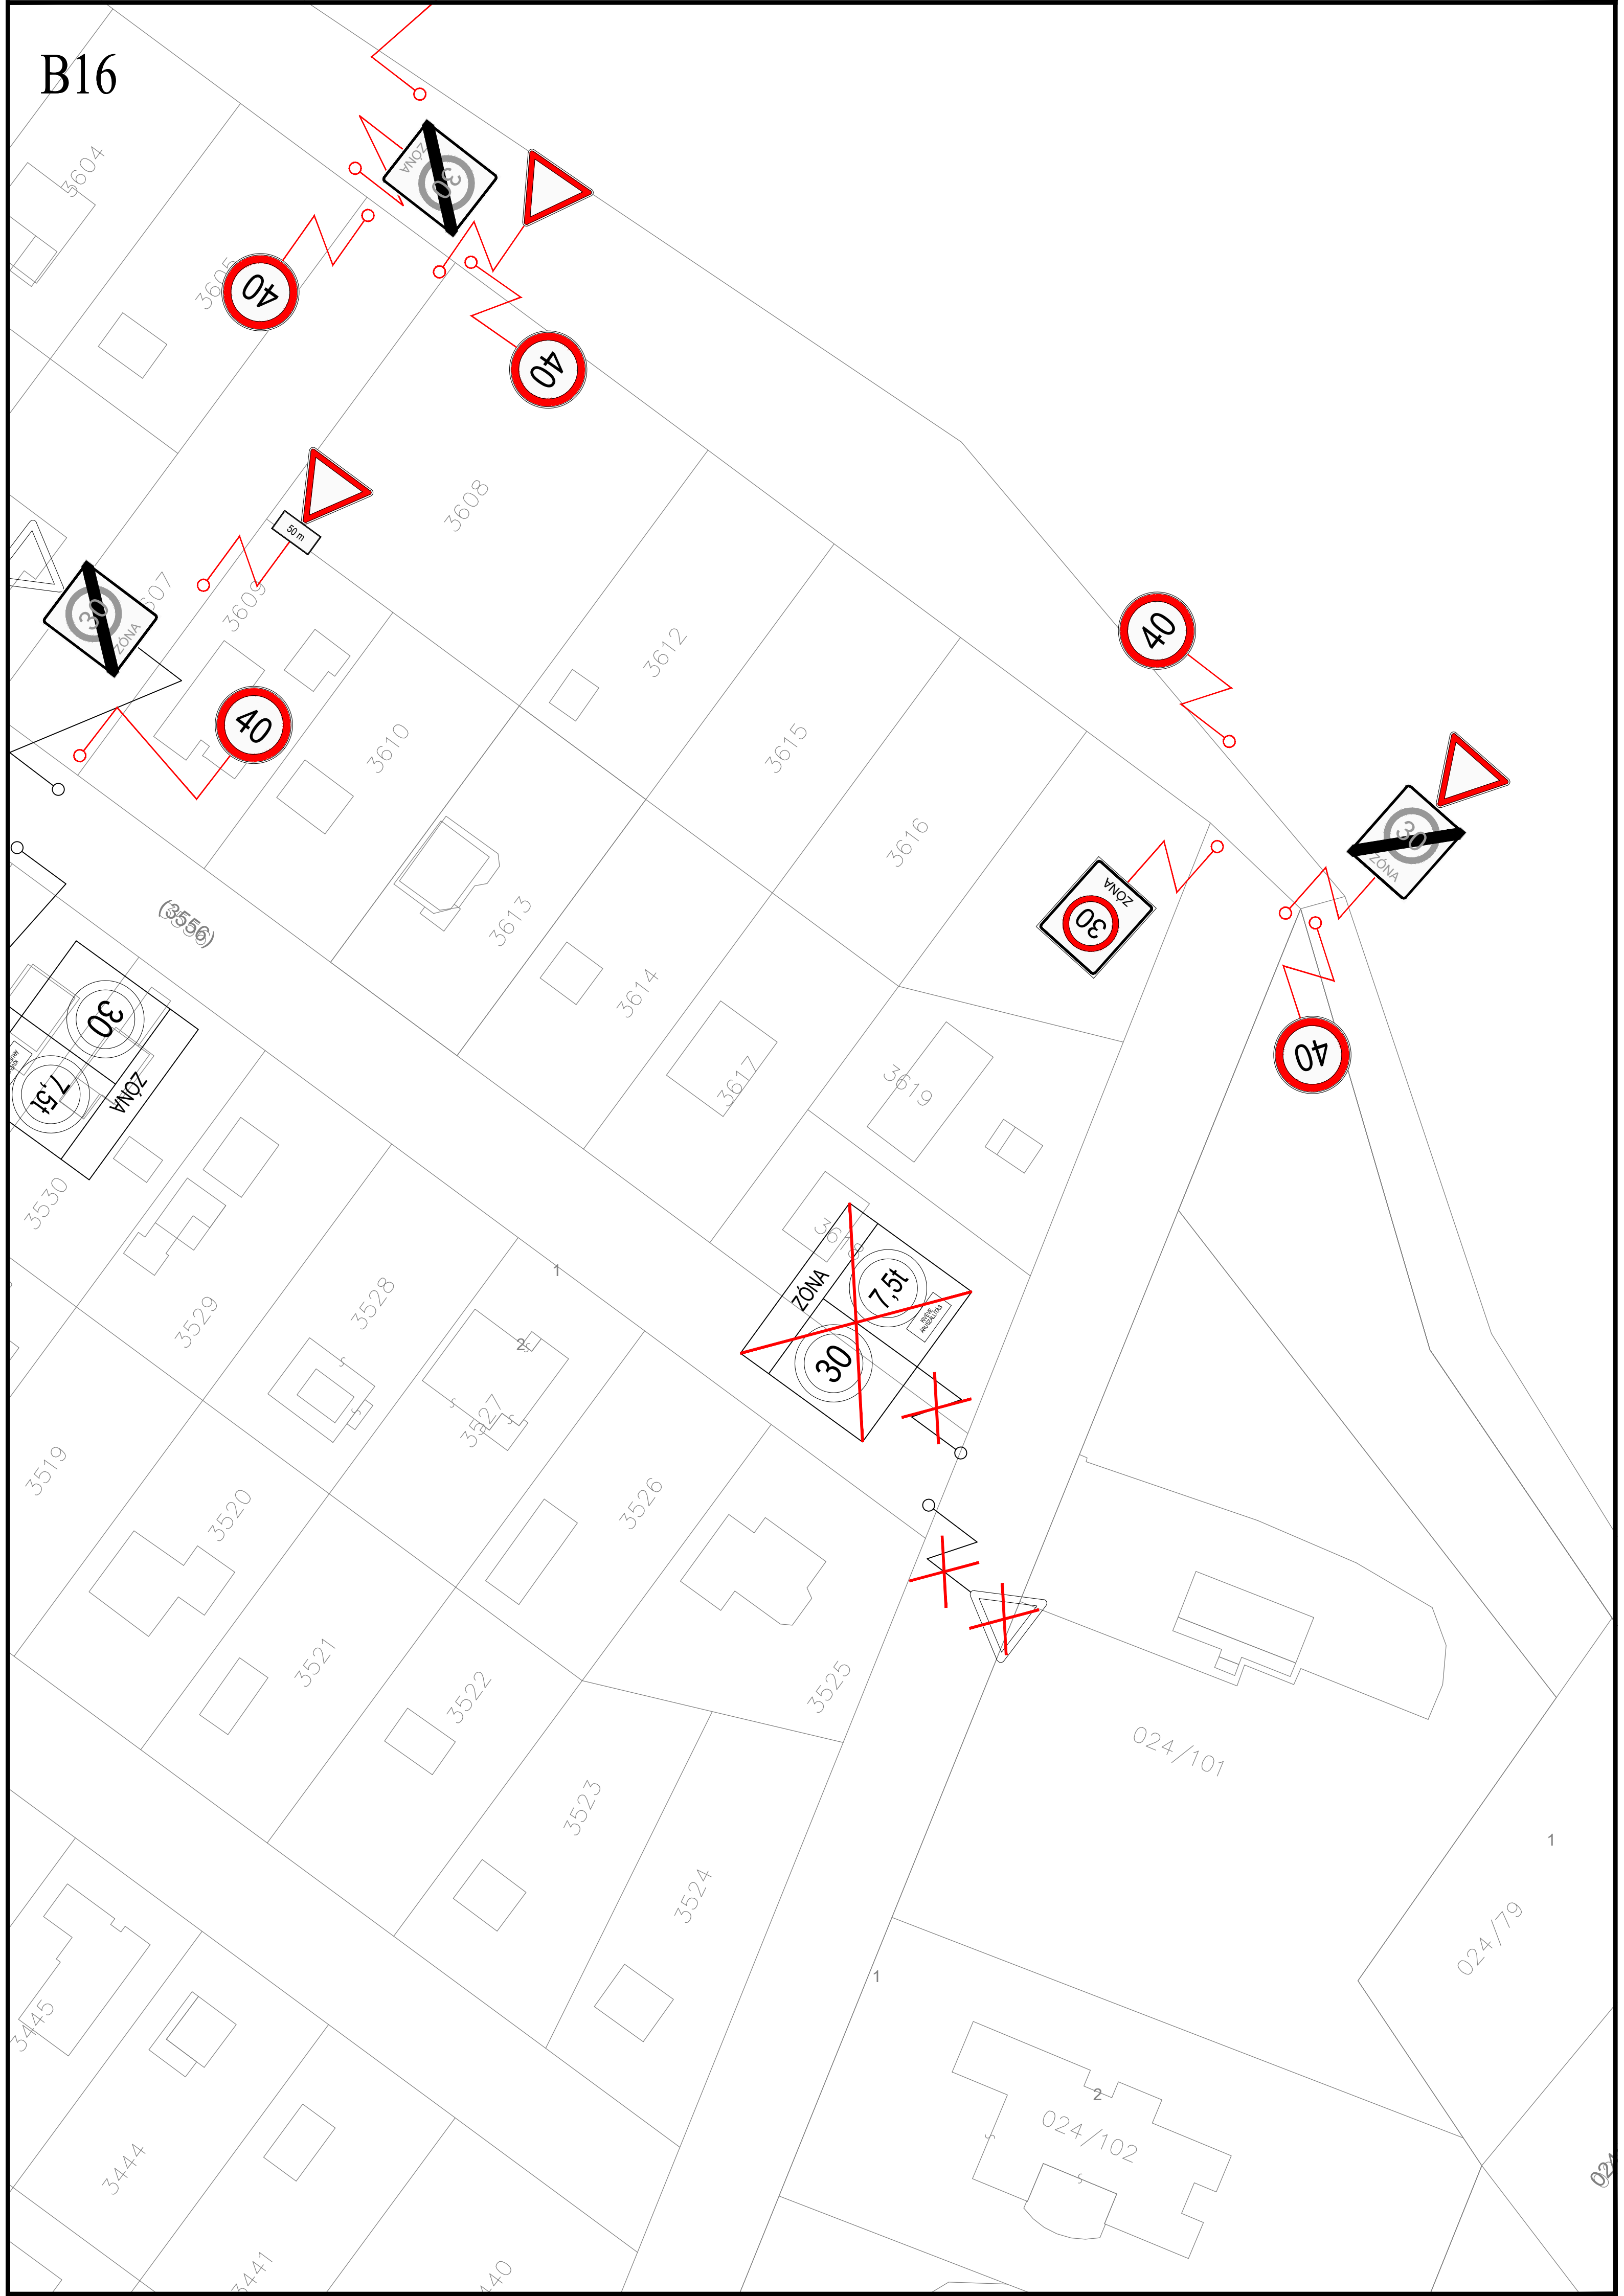

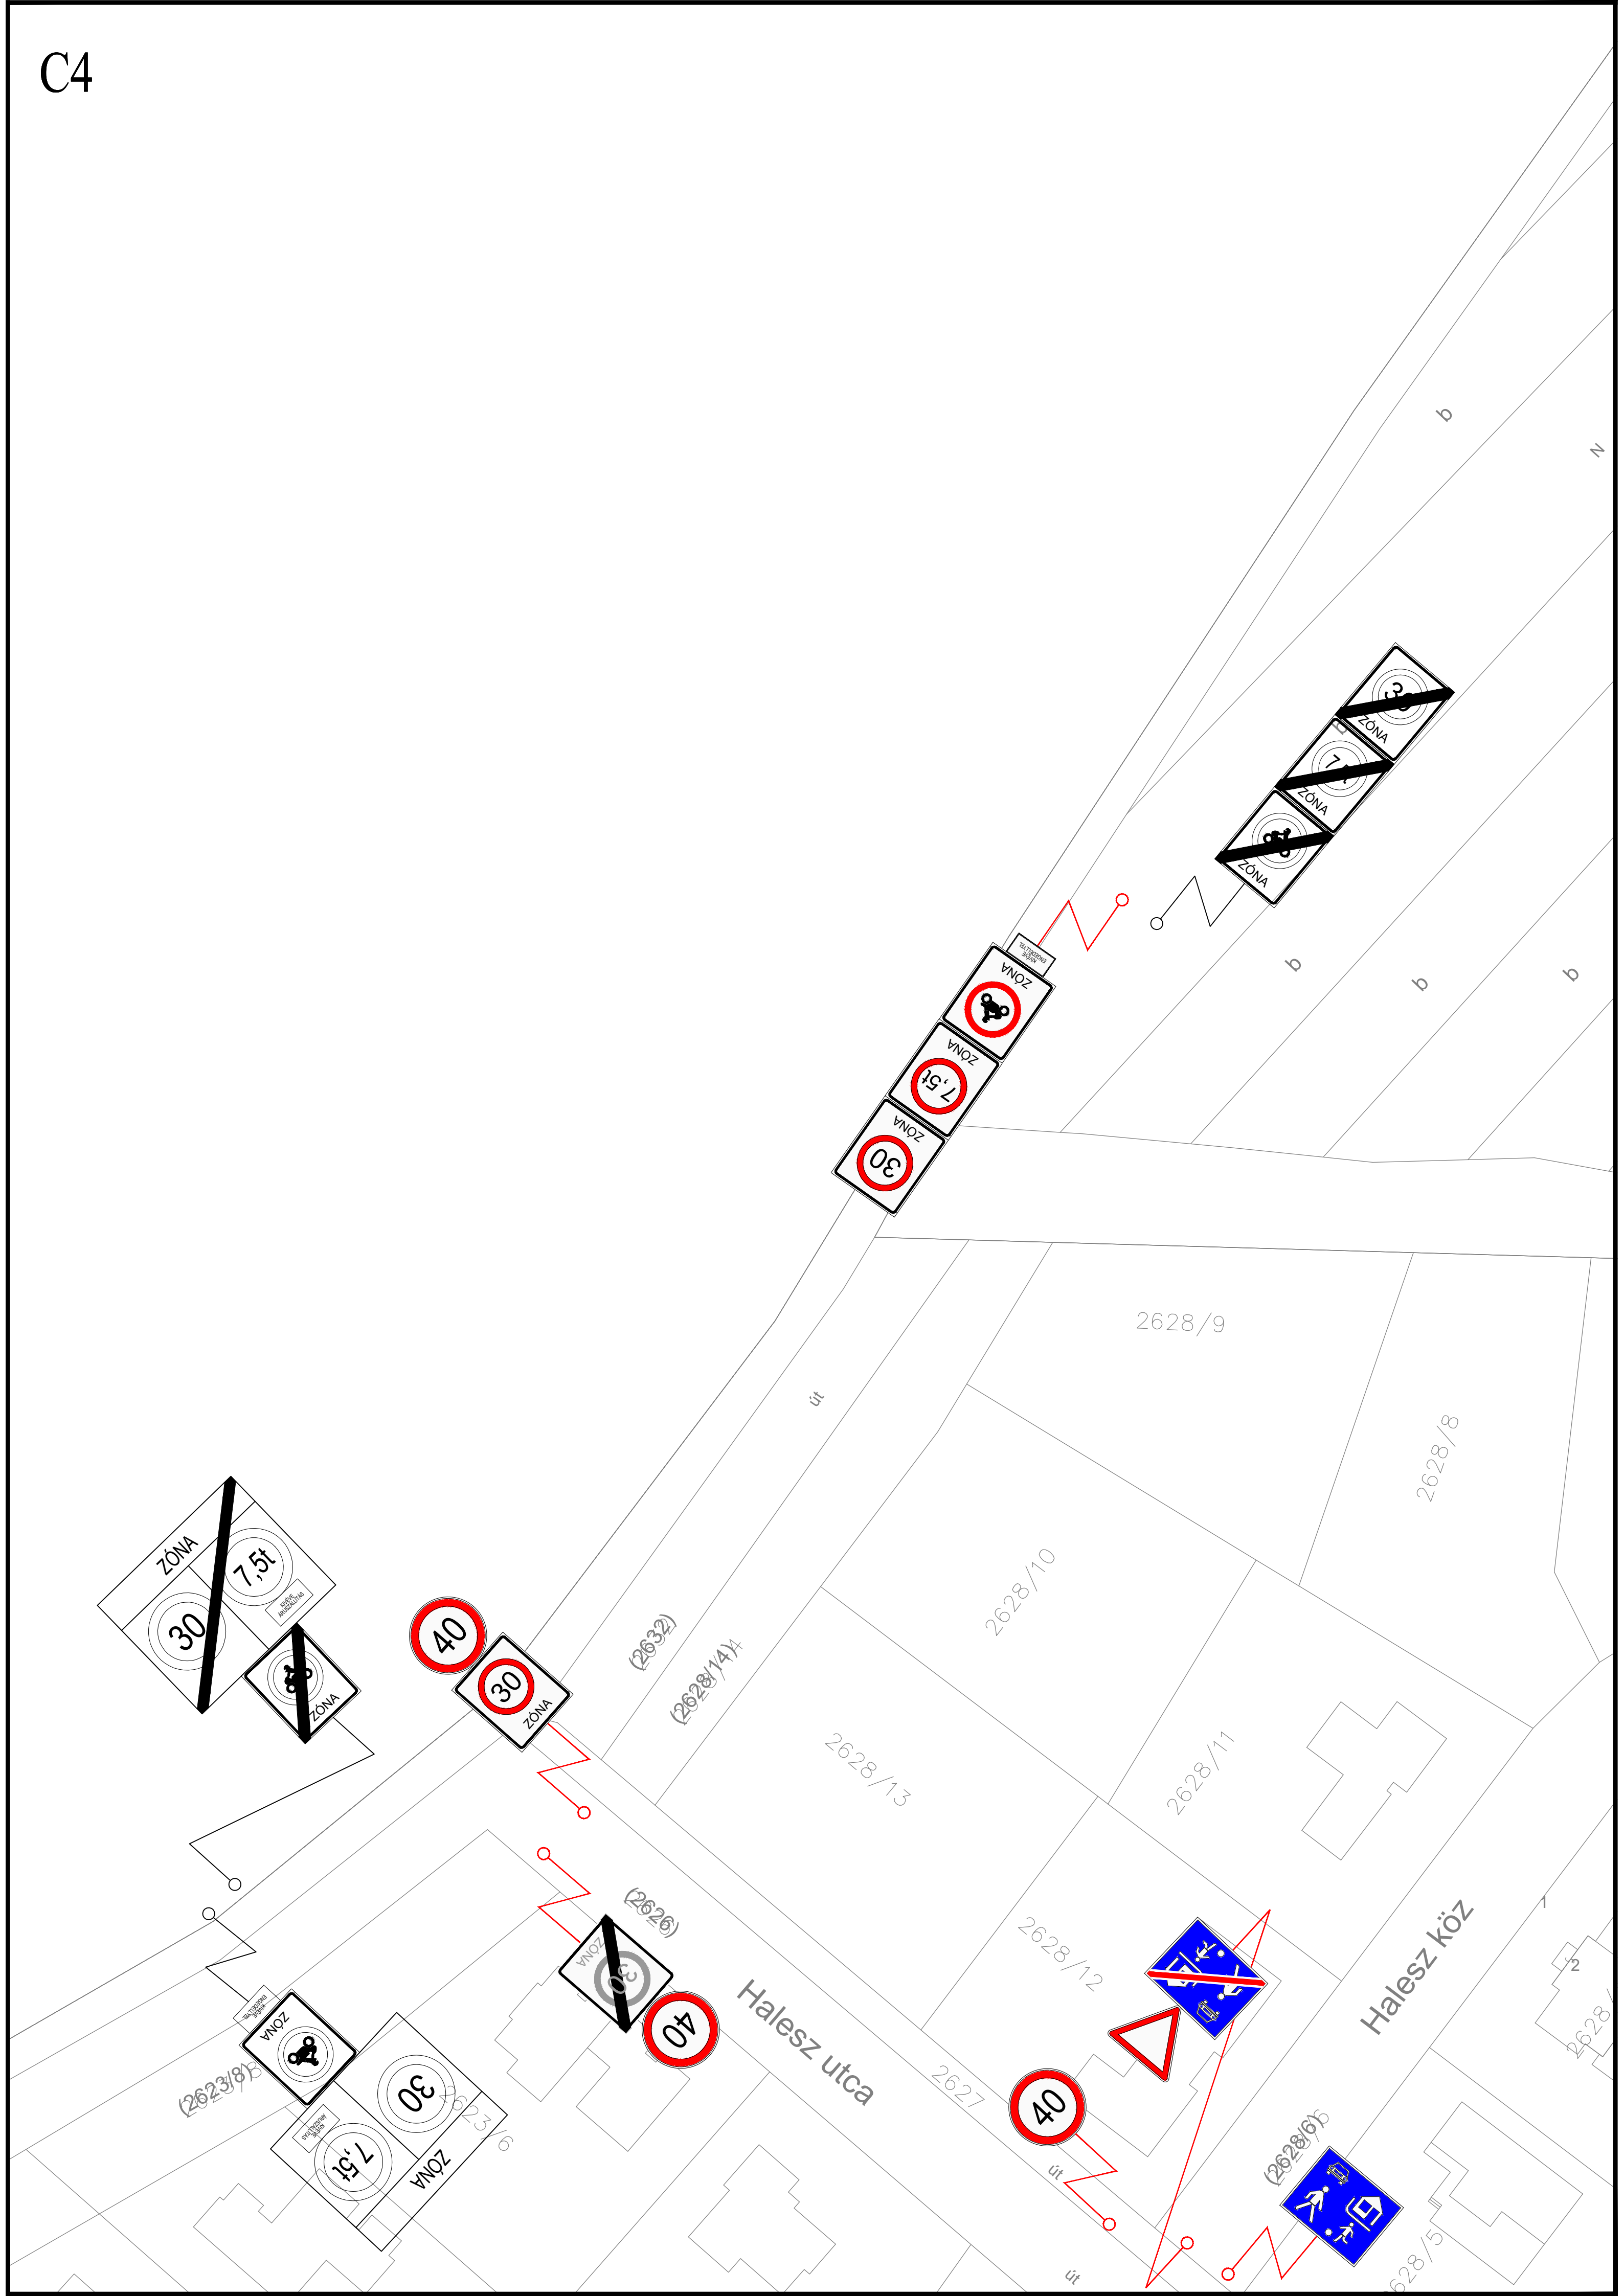

C7

1086

1082

0142/129

0142/131

0142/130

0142/55

0142/128

0142/50

0142/49

0142/48

0142/47

0149/2

04/73

04/2




(0155)


50

50


20

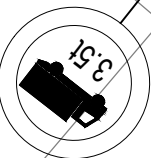

C8

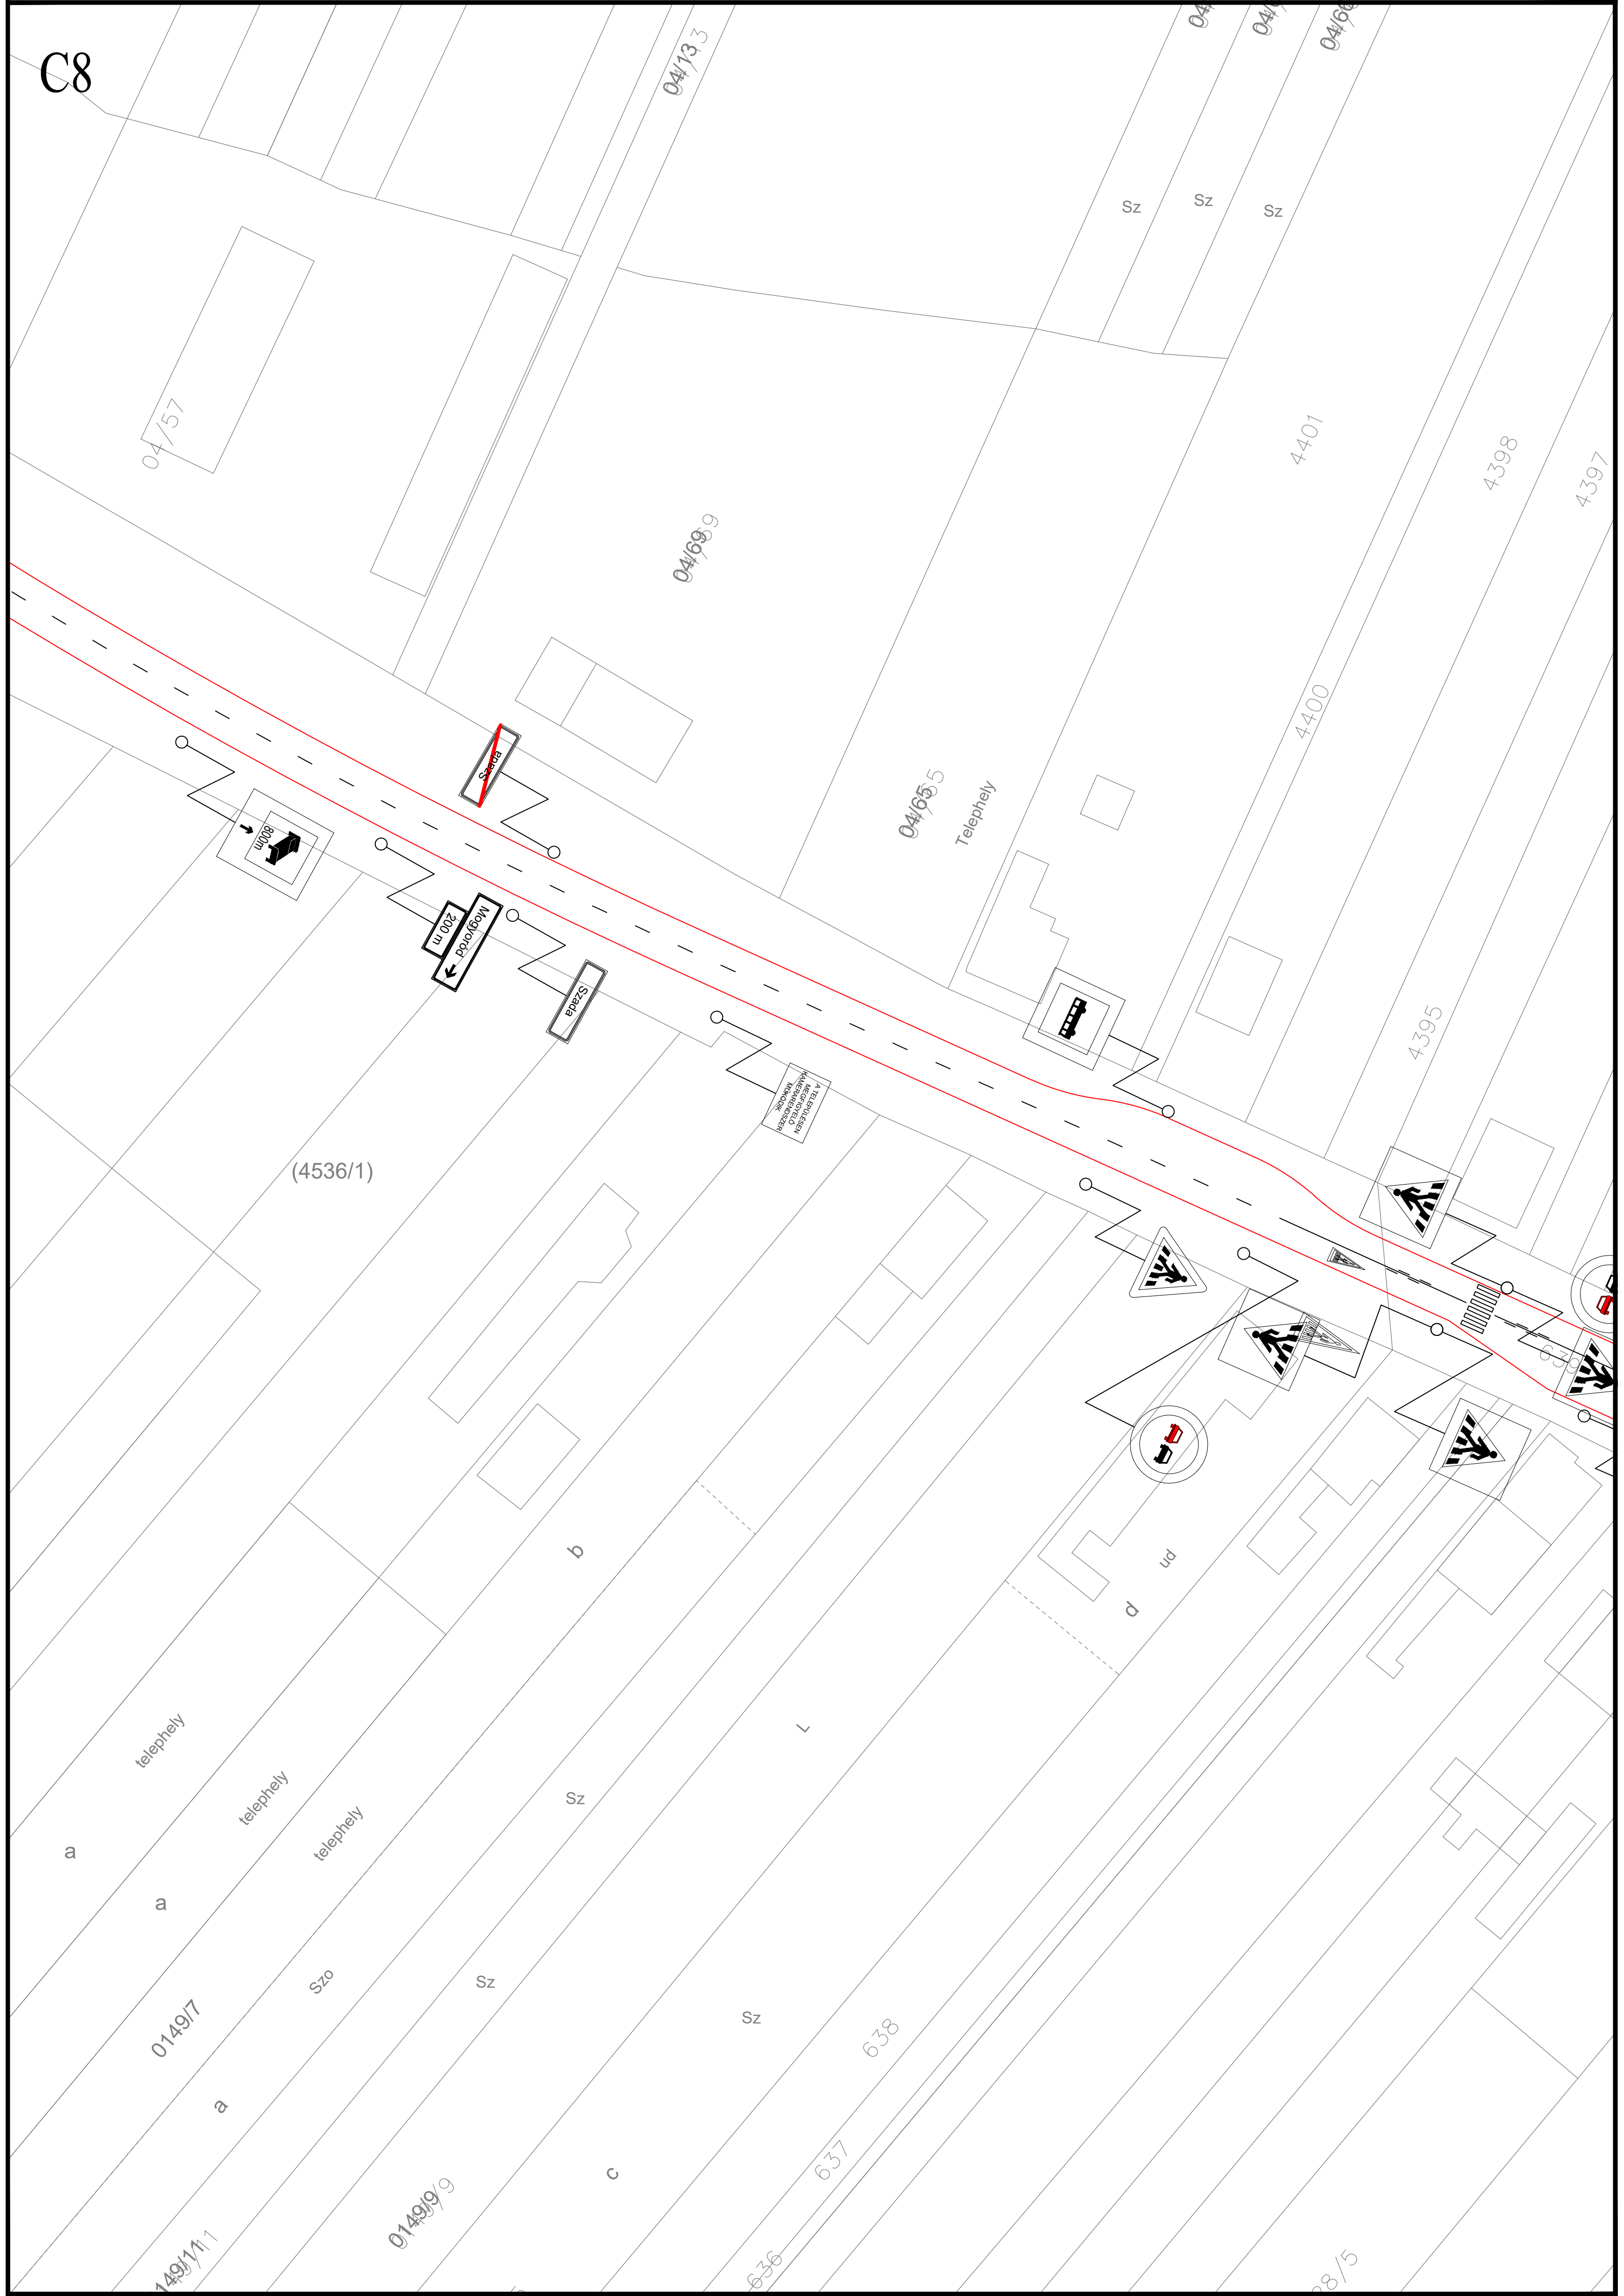


C9

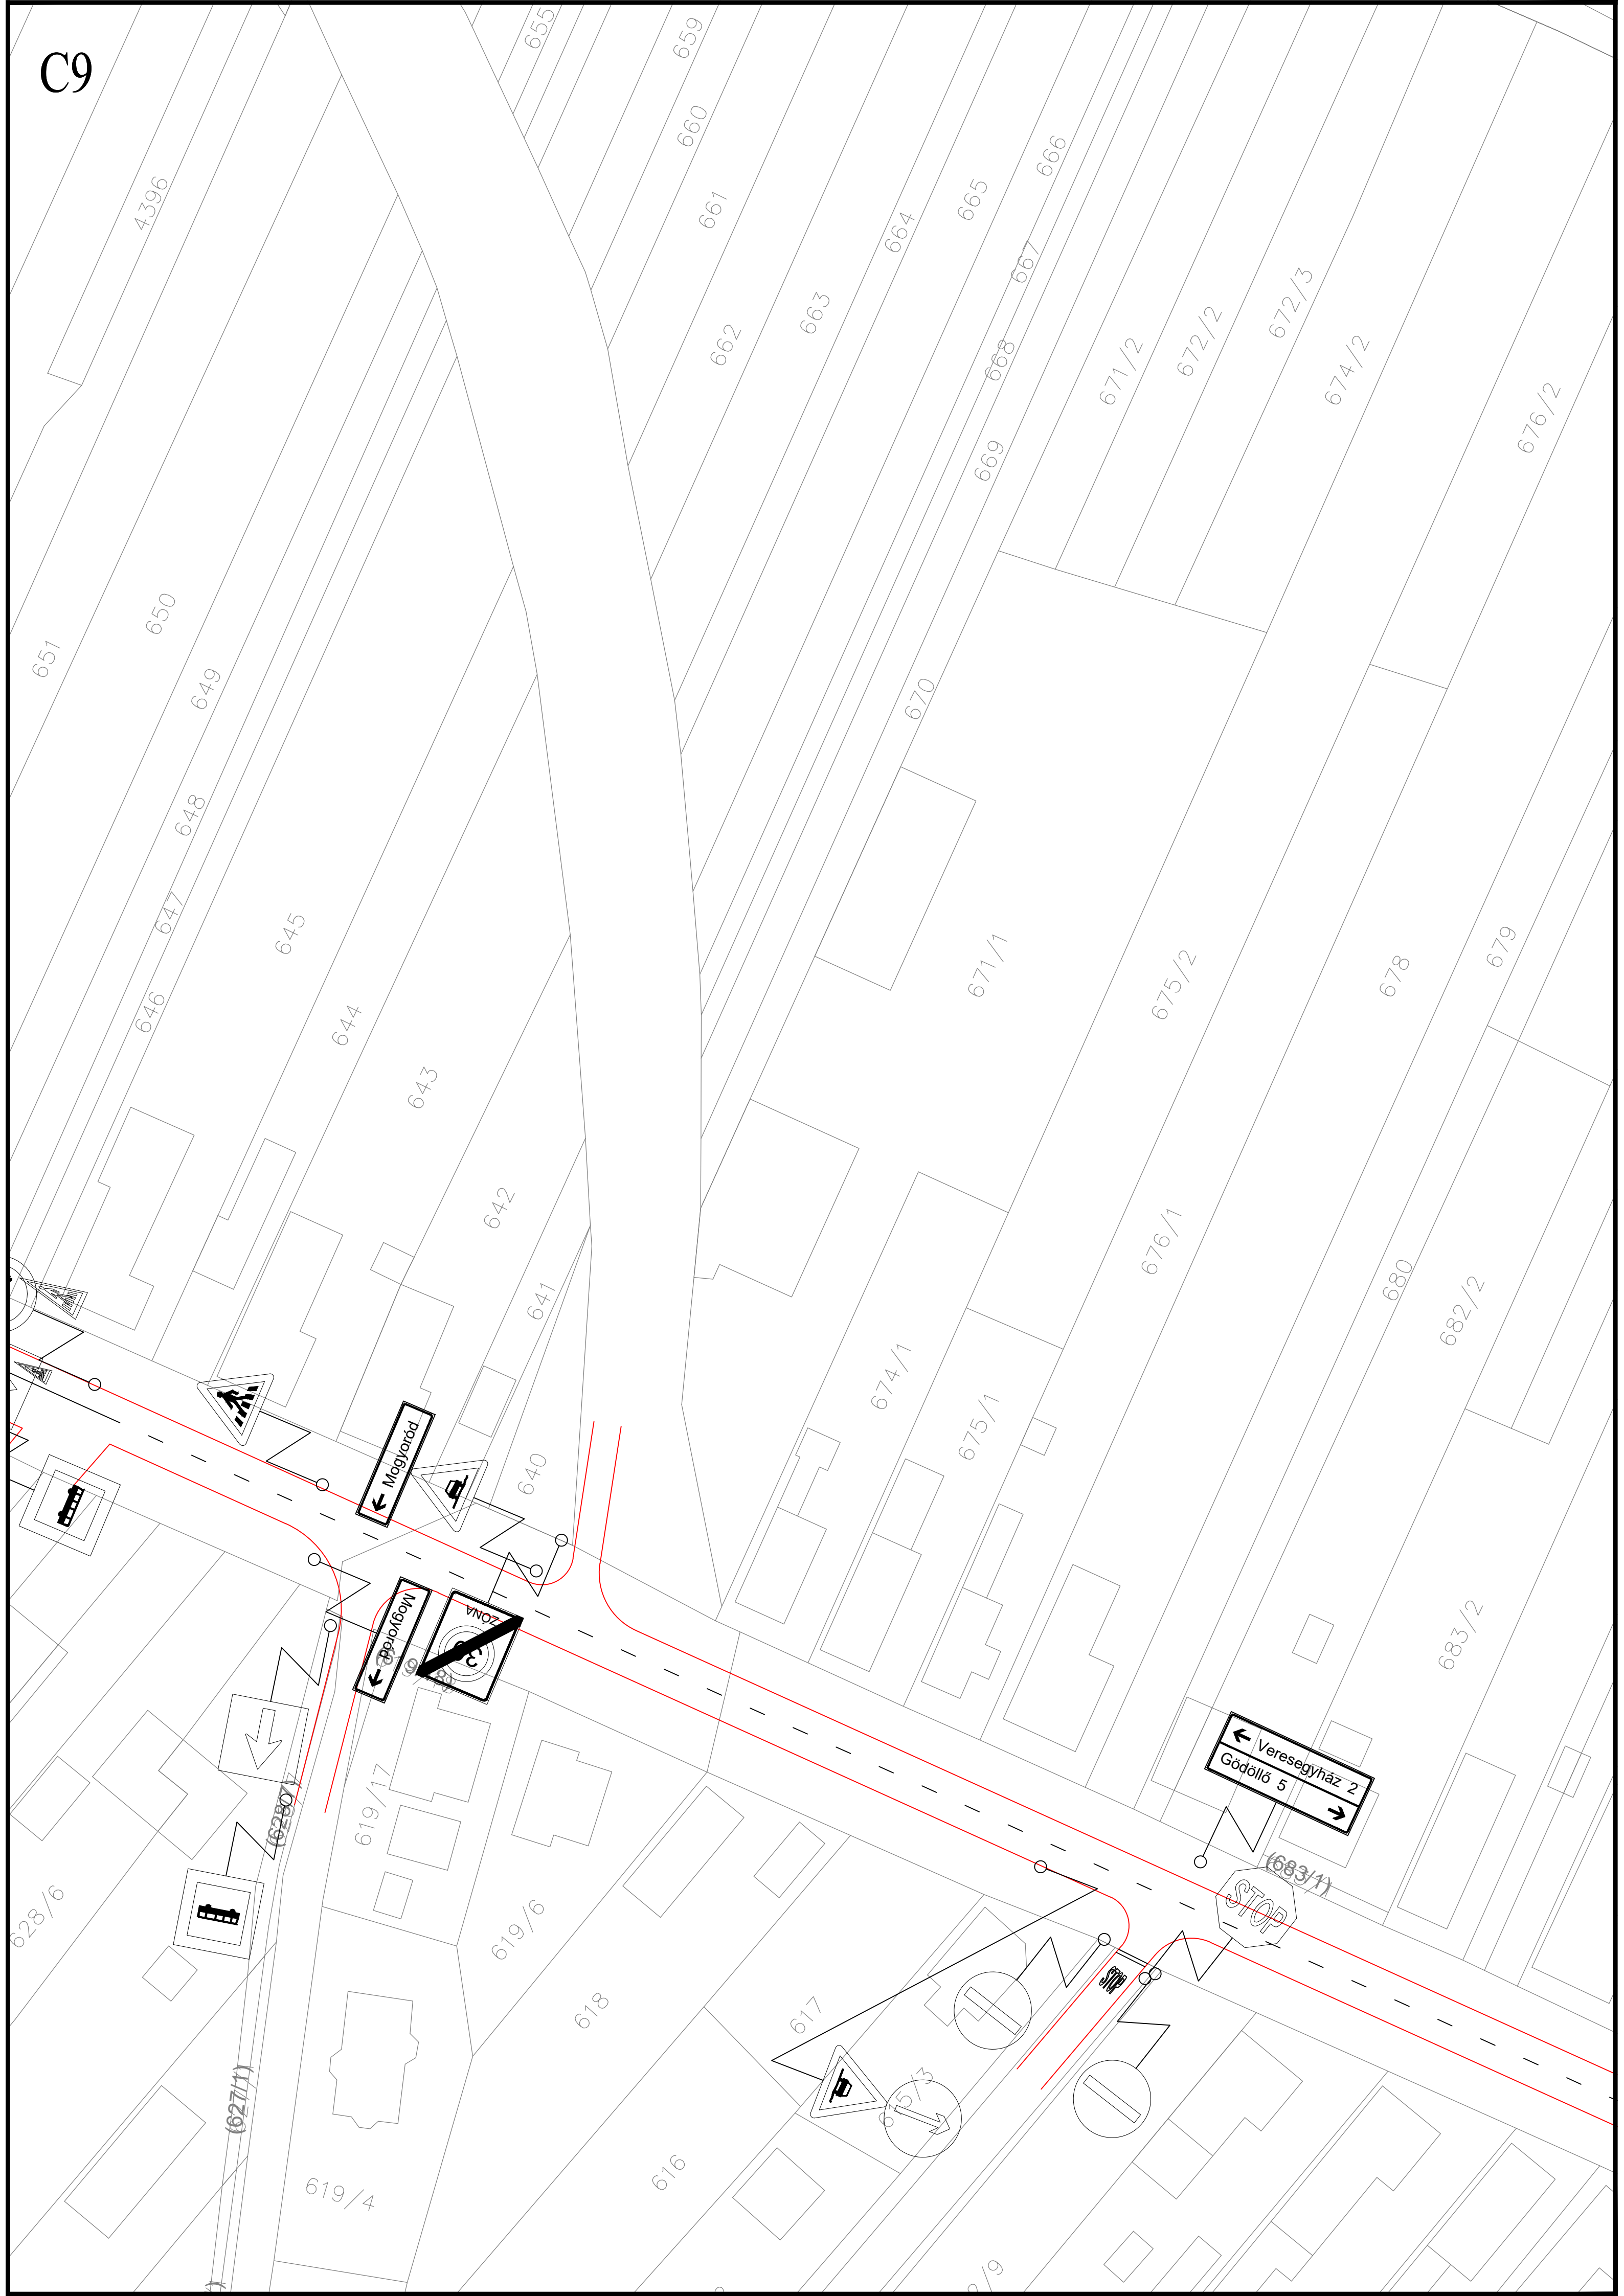


C10




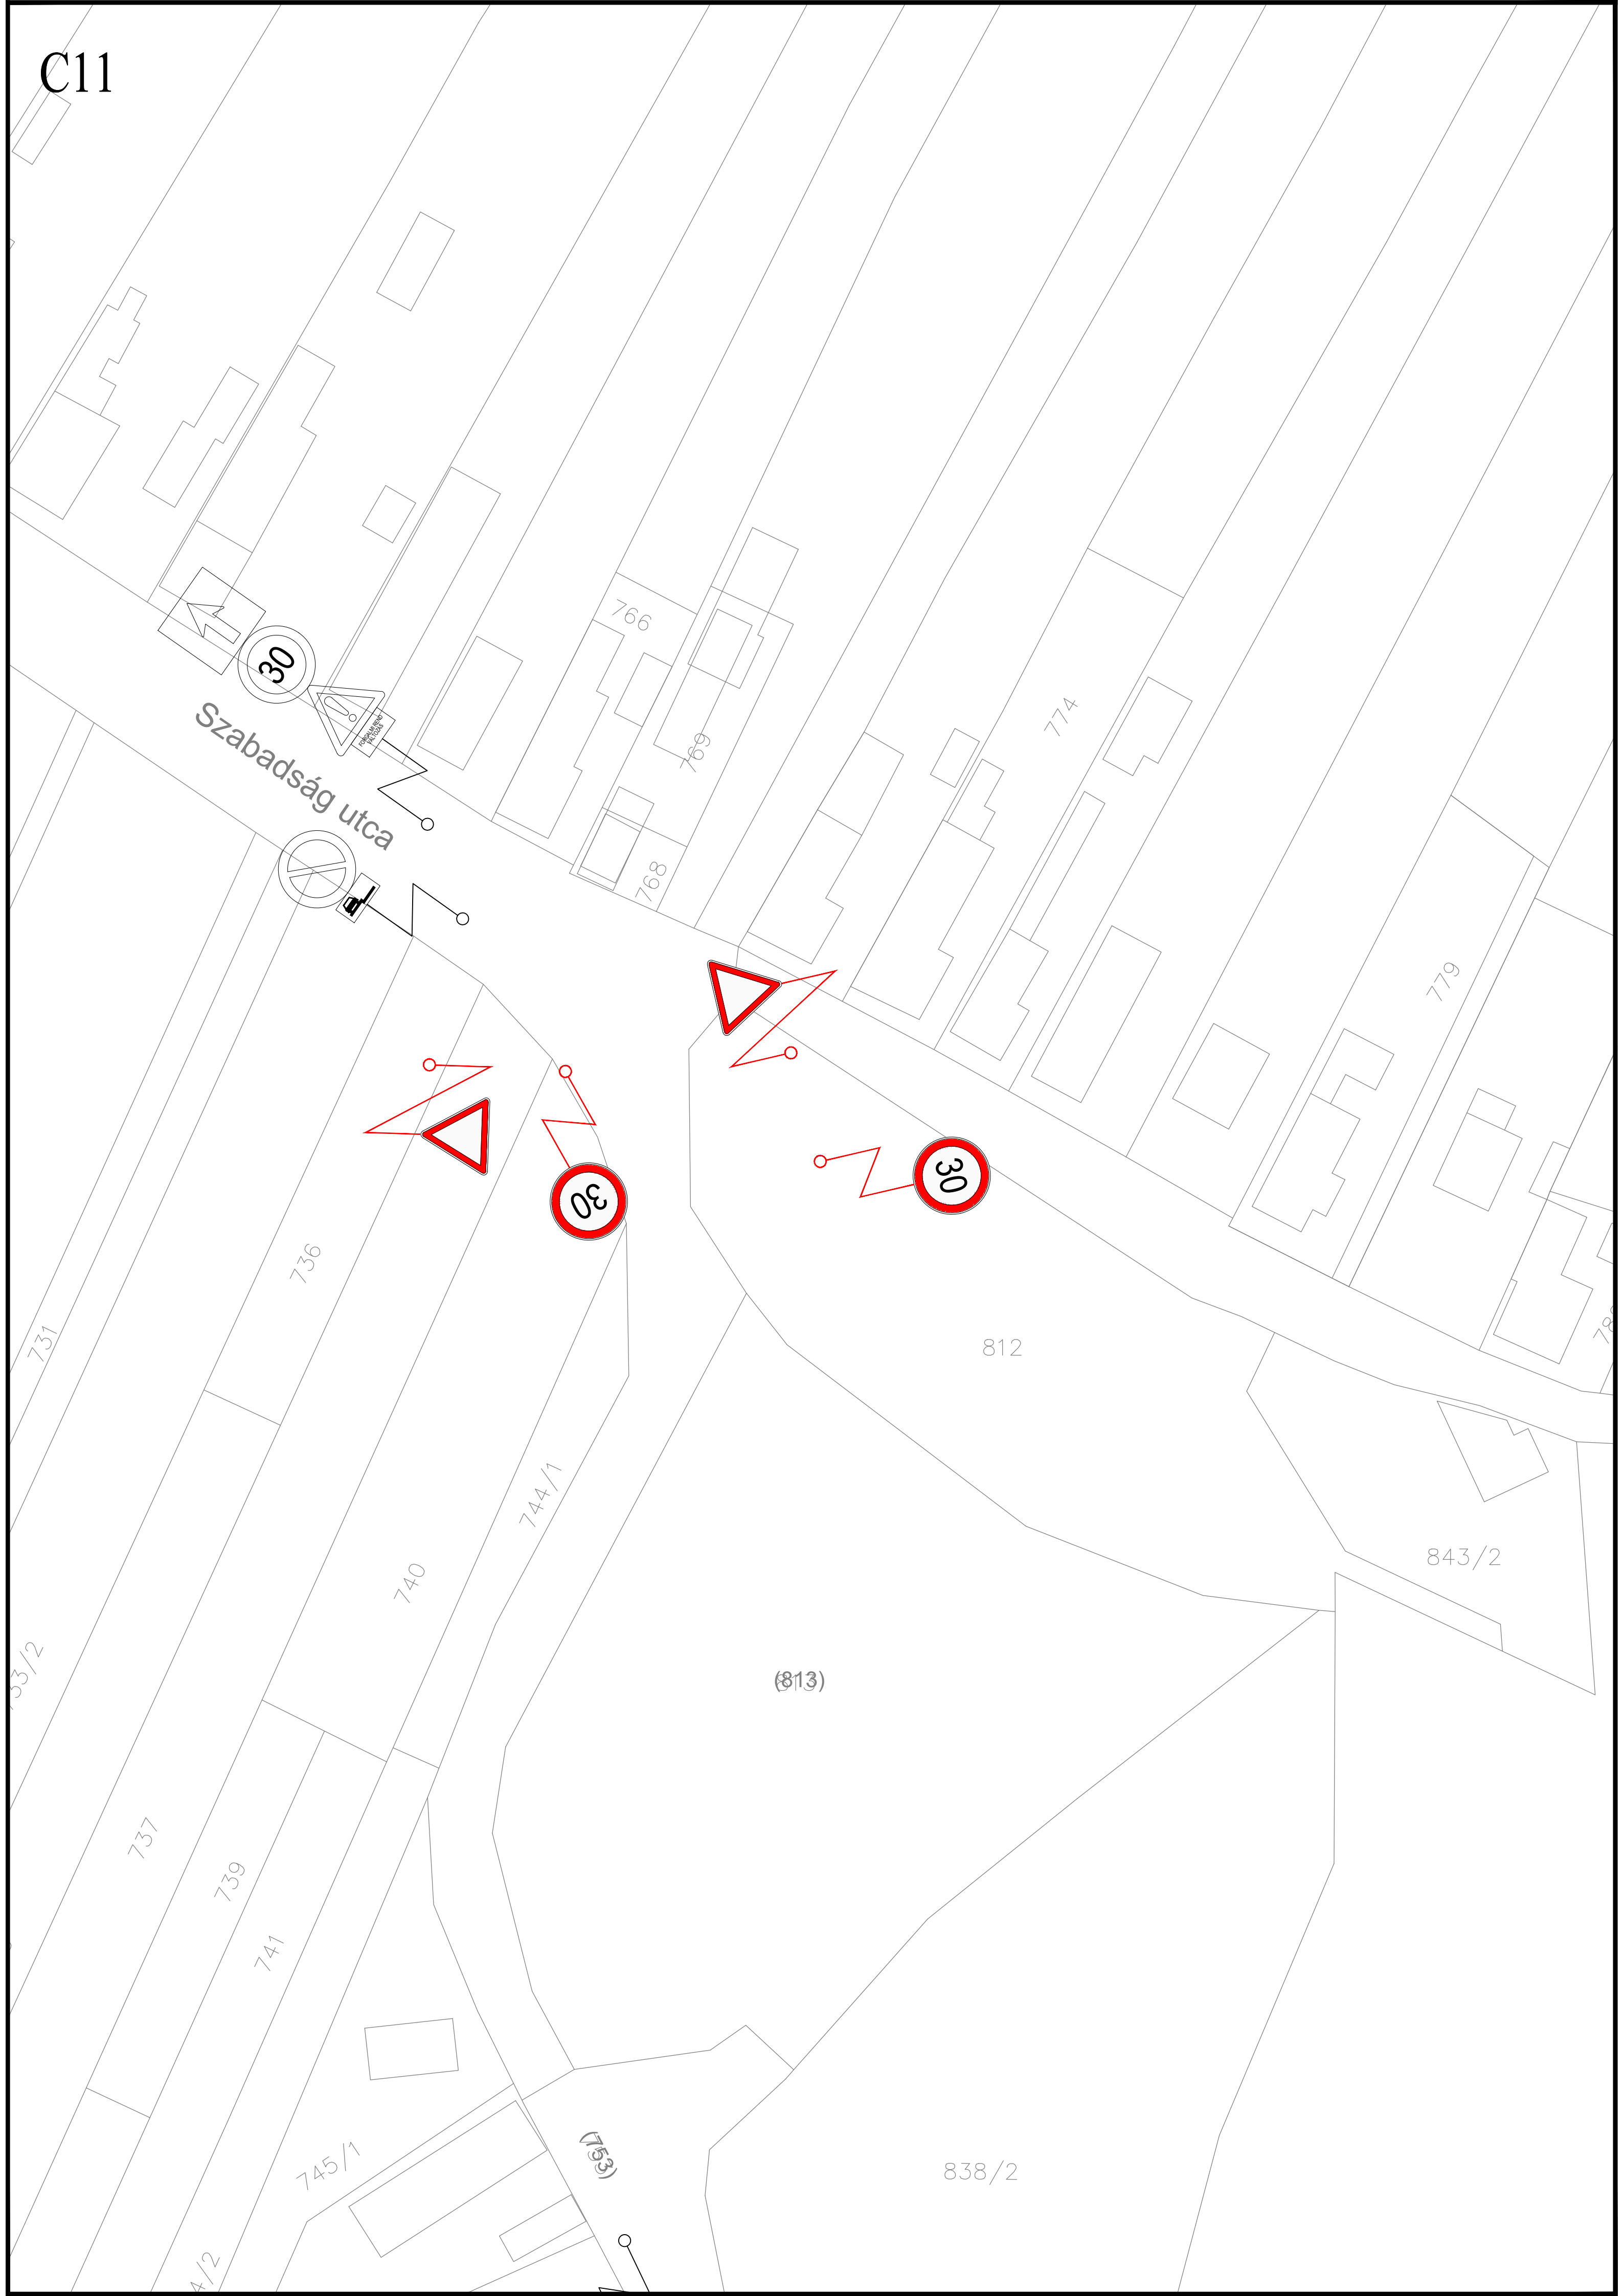

C12

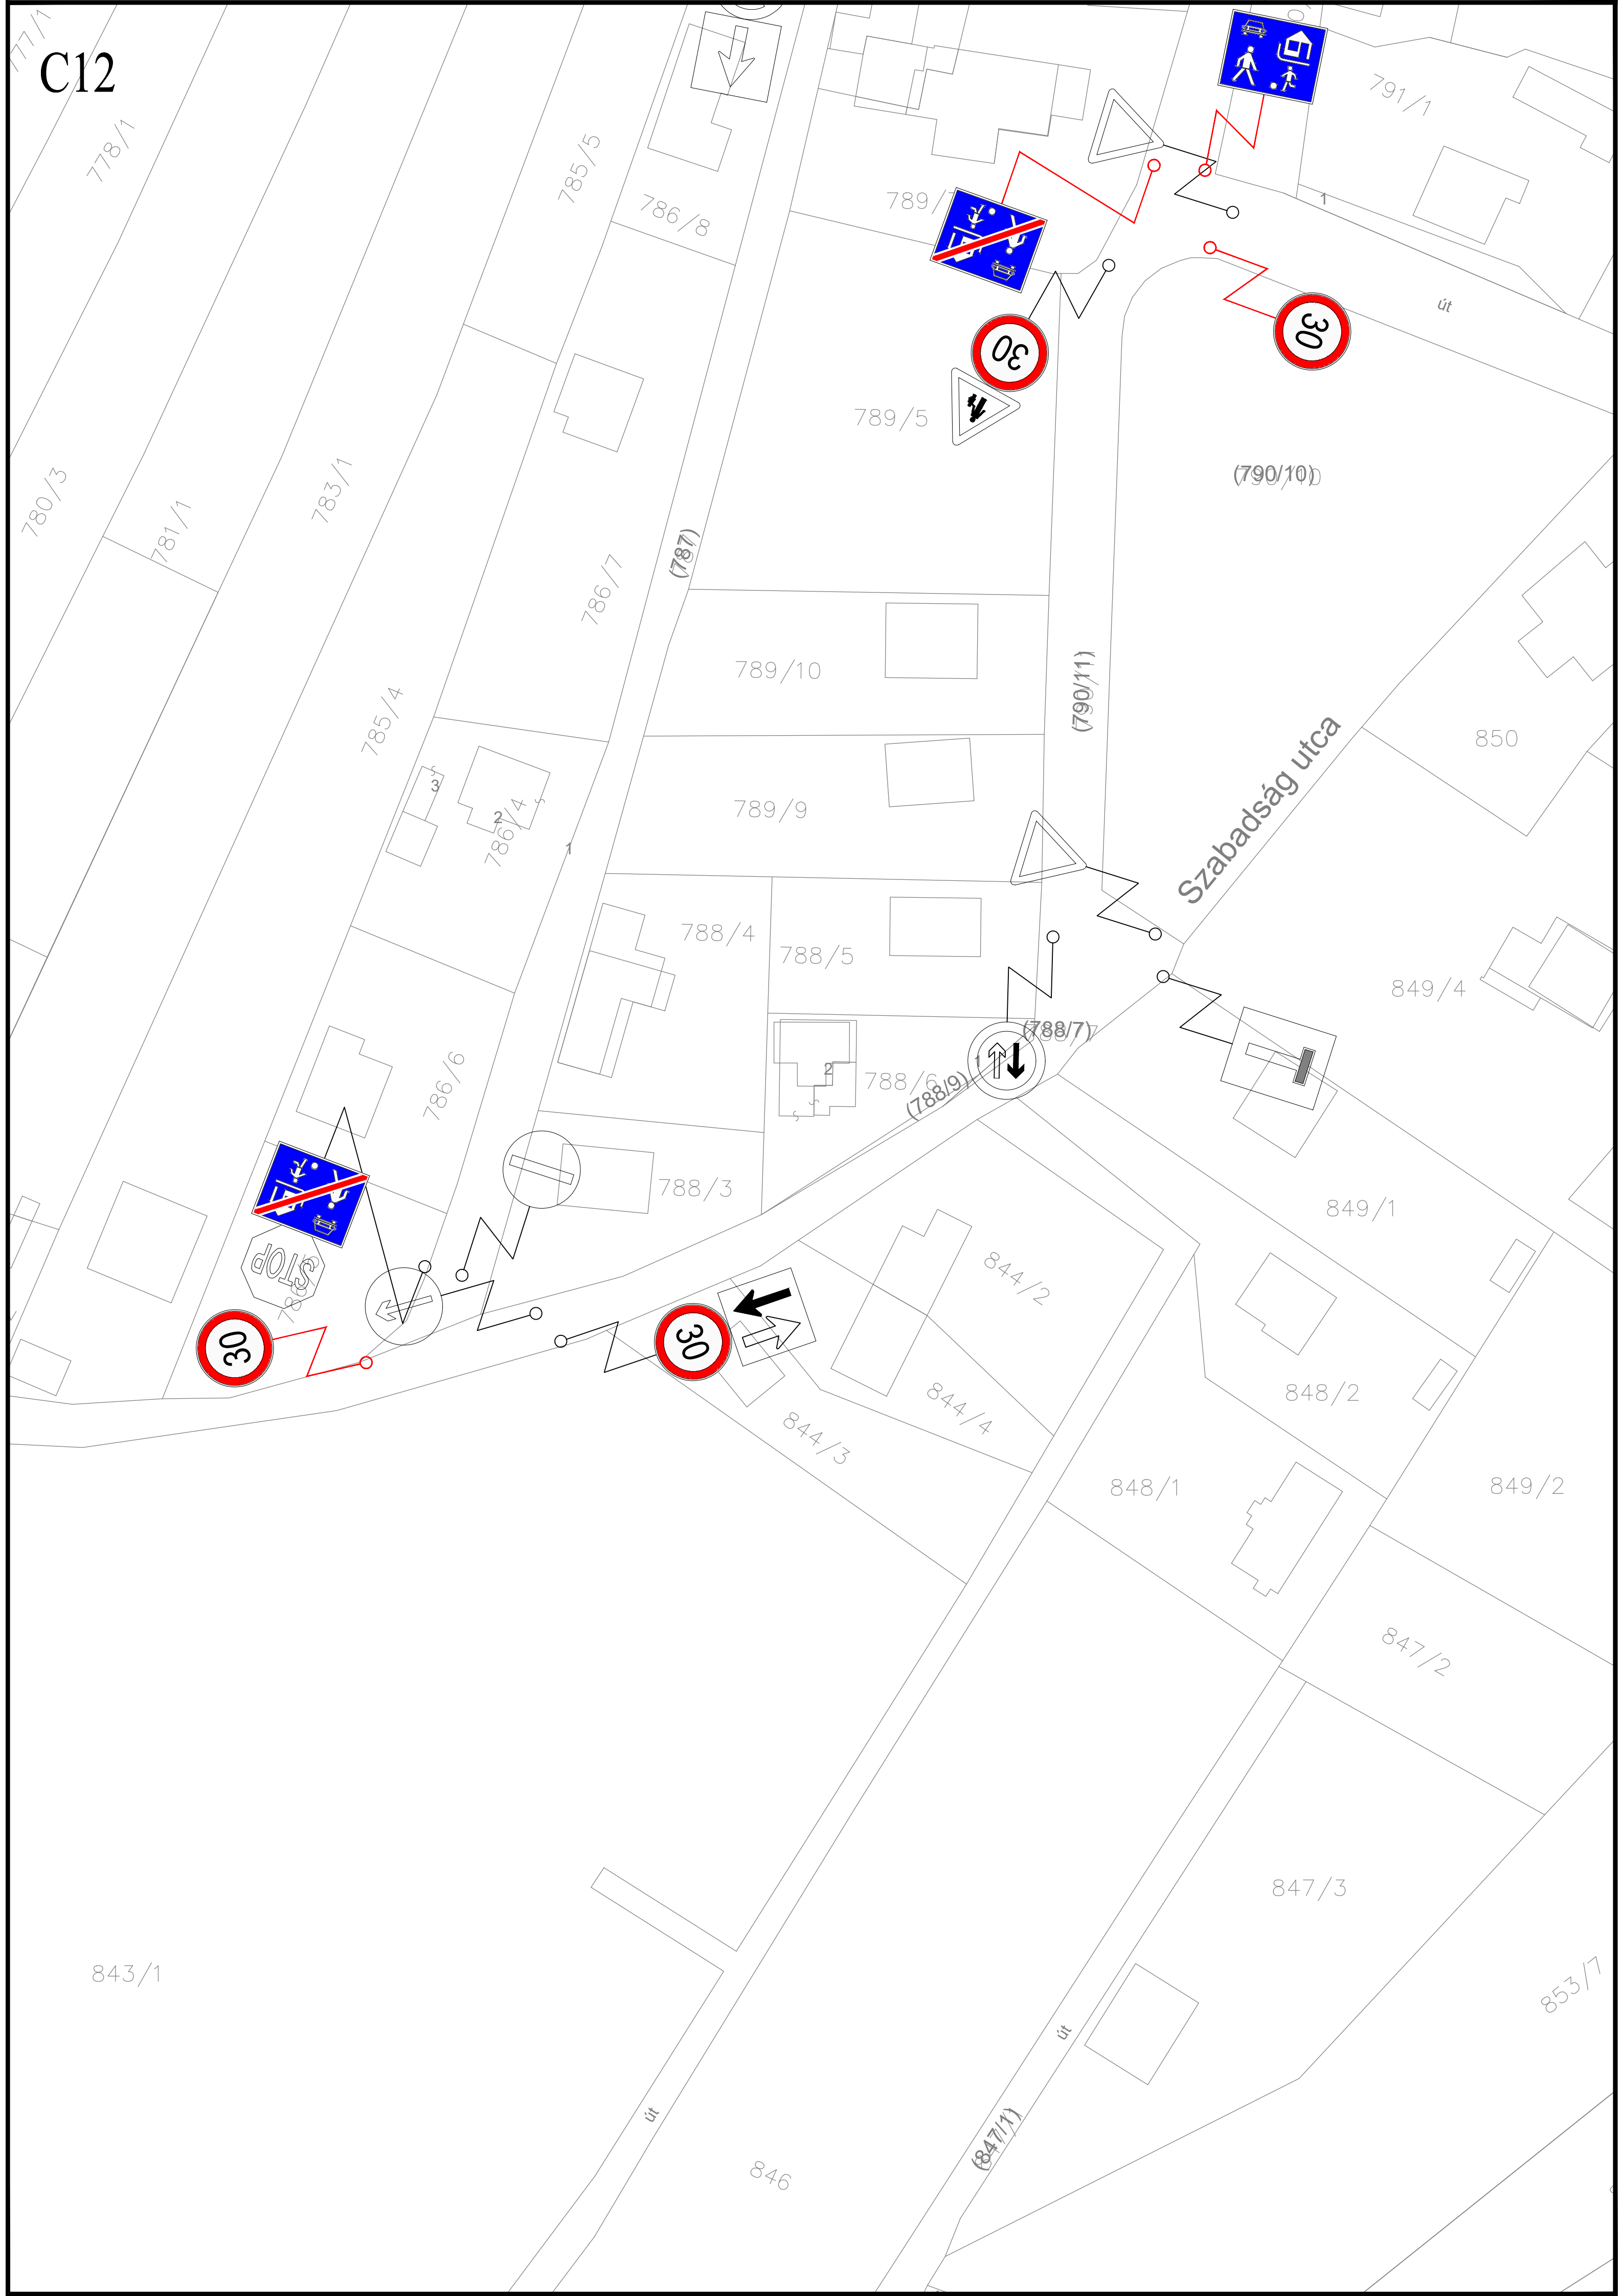


C13

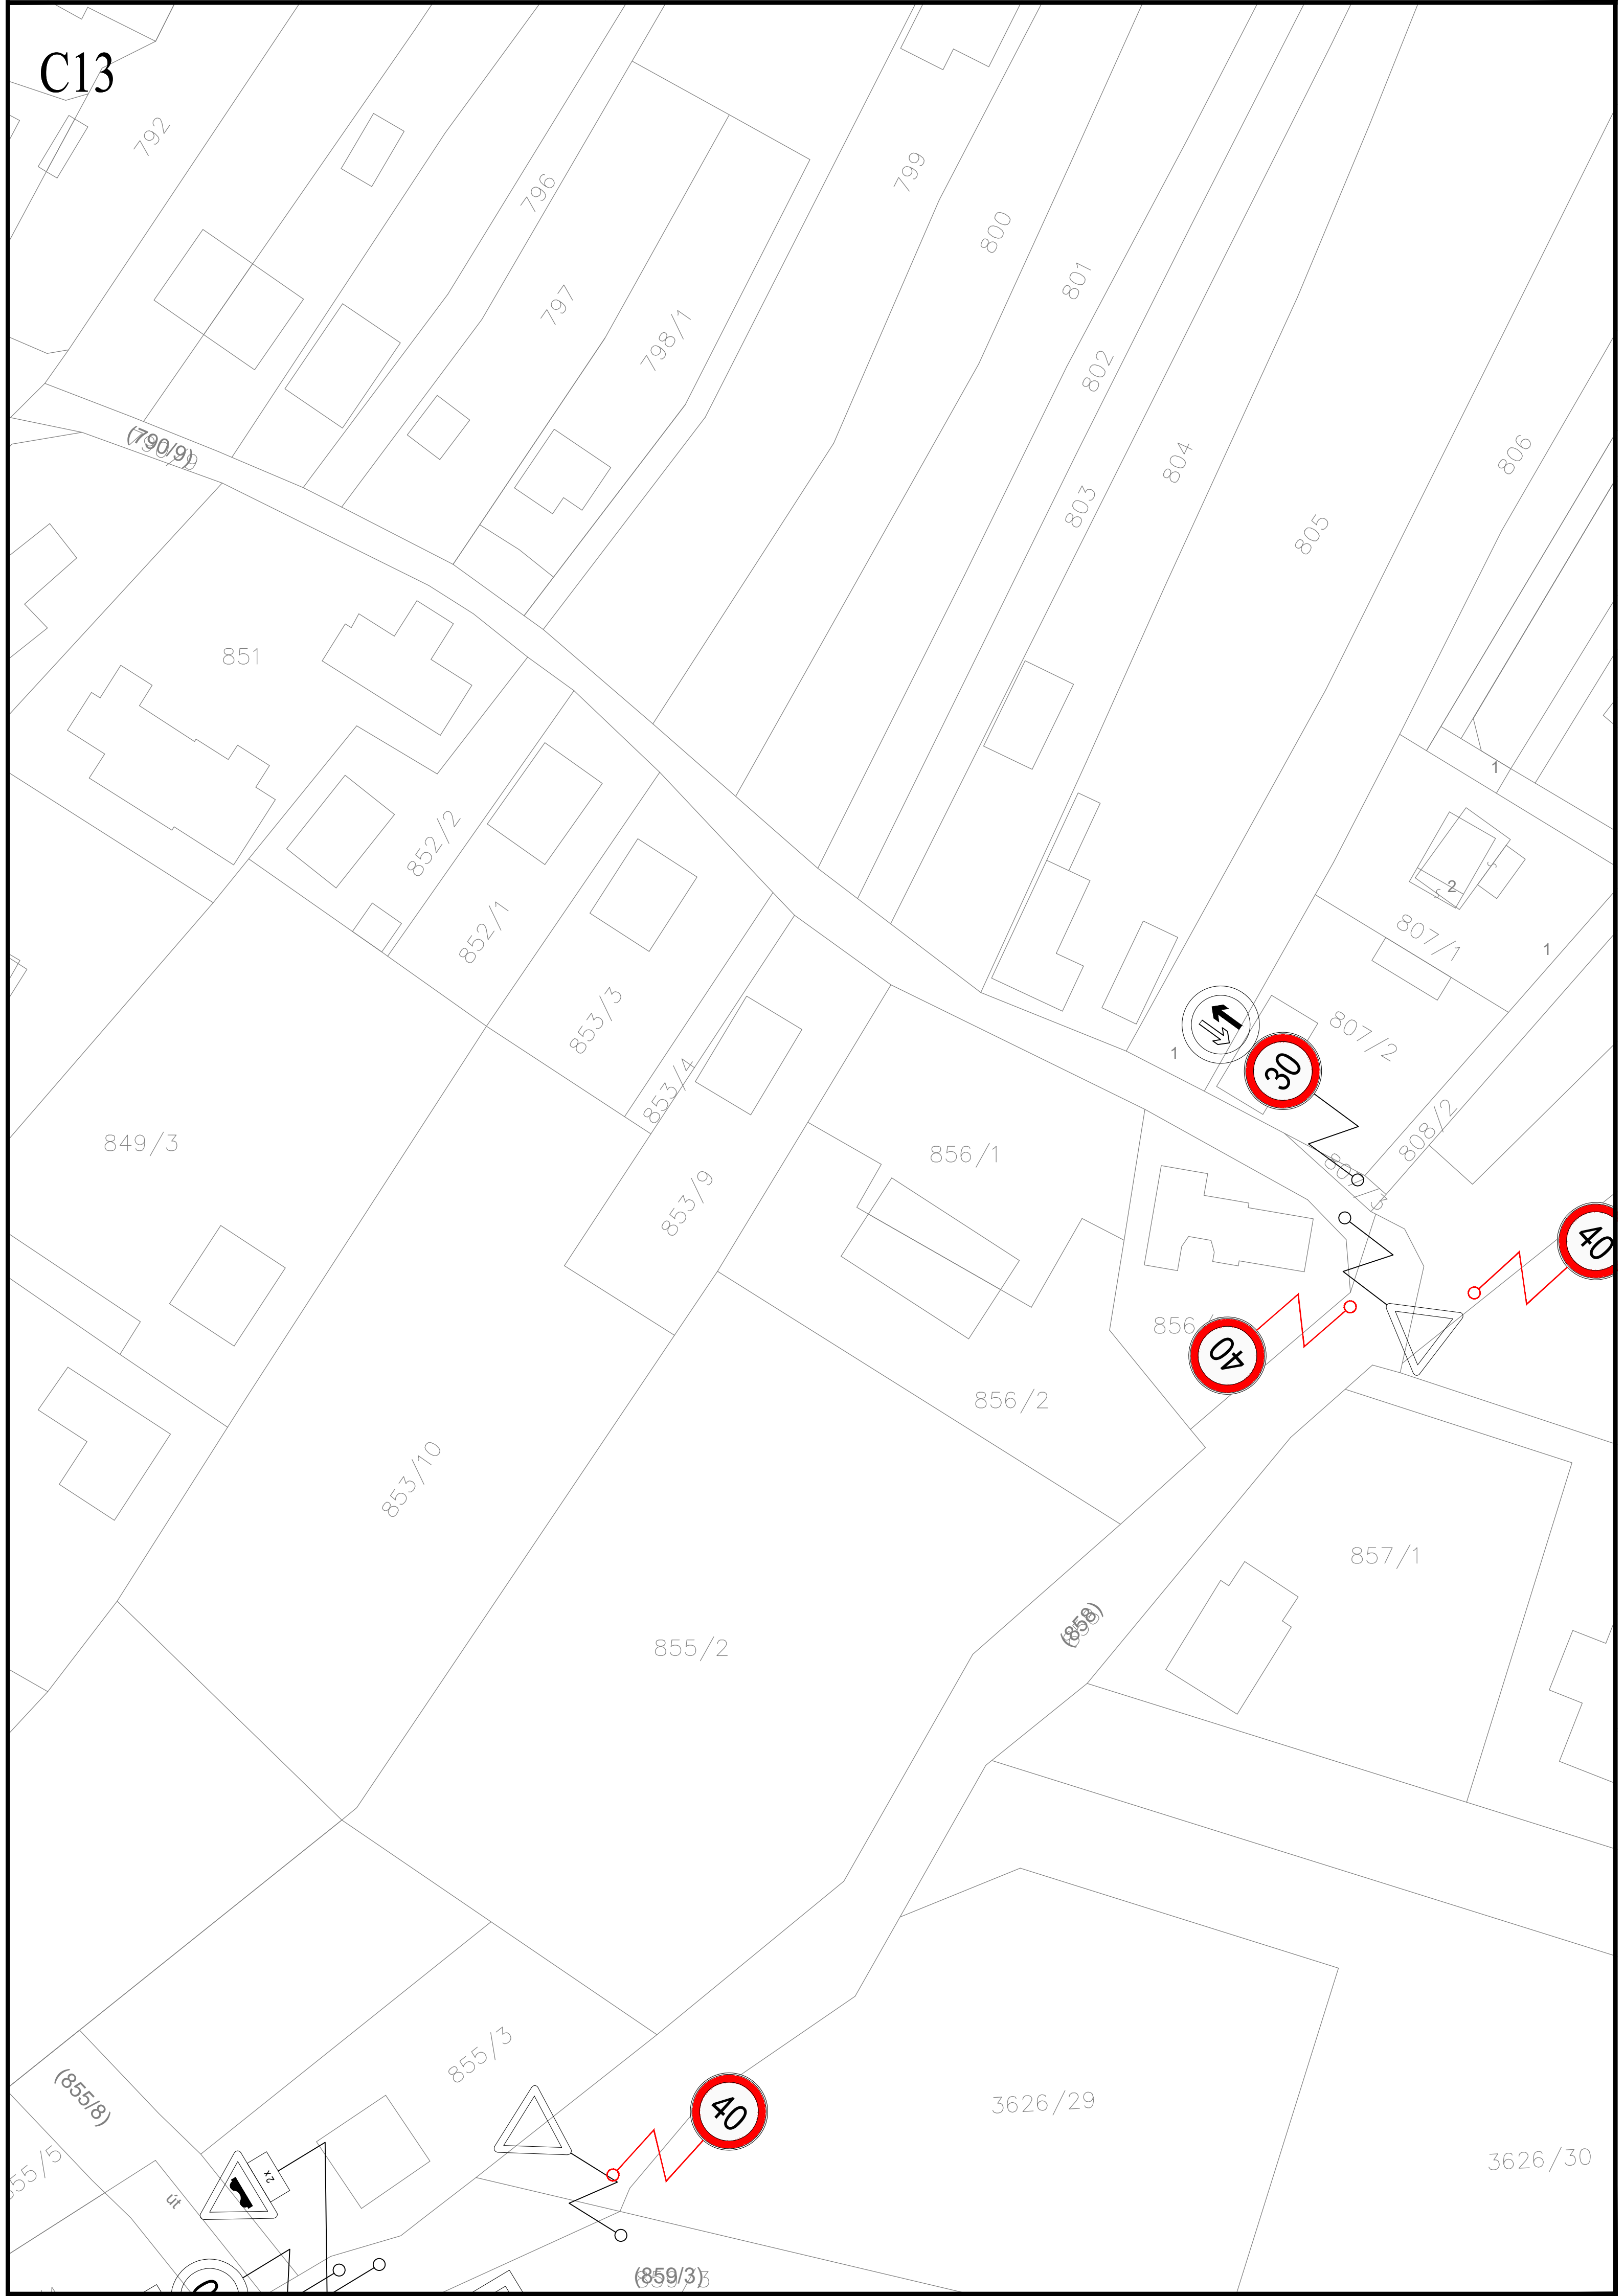

C14



C15

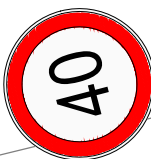

Présház utca

C16

3442

3439

34300

ut

024/103

024/87

024/93 3

Sz

(4325)

57

4326/2

4326/3

4326/1A

4327/5

4327/4

4327/3

4327/2

1 3683/11
közterület
1

2

3674

3600

3602

4337/4

$$4331/3$$

4337/2

4331/1

4468

~~(4468/4)~~

 $\dot{u}_t$

(024/83)3

3622

3436

3435

34

432

Csatári utca

3672/4

30

51

1